



15/0828/FUL – Land to the rear of 1 Auckland Way, Stockton

Appendices


Appendix reference 1 – Site Location Plan

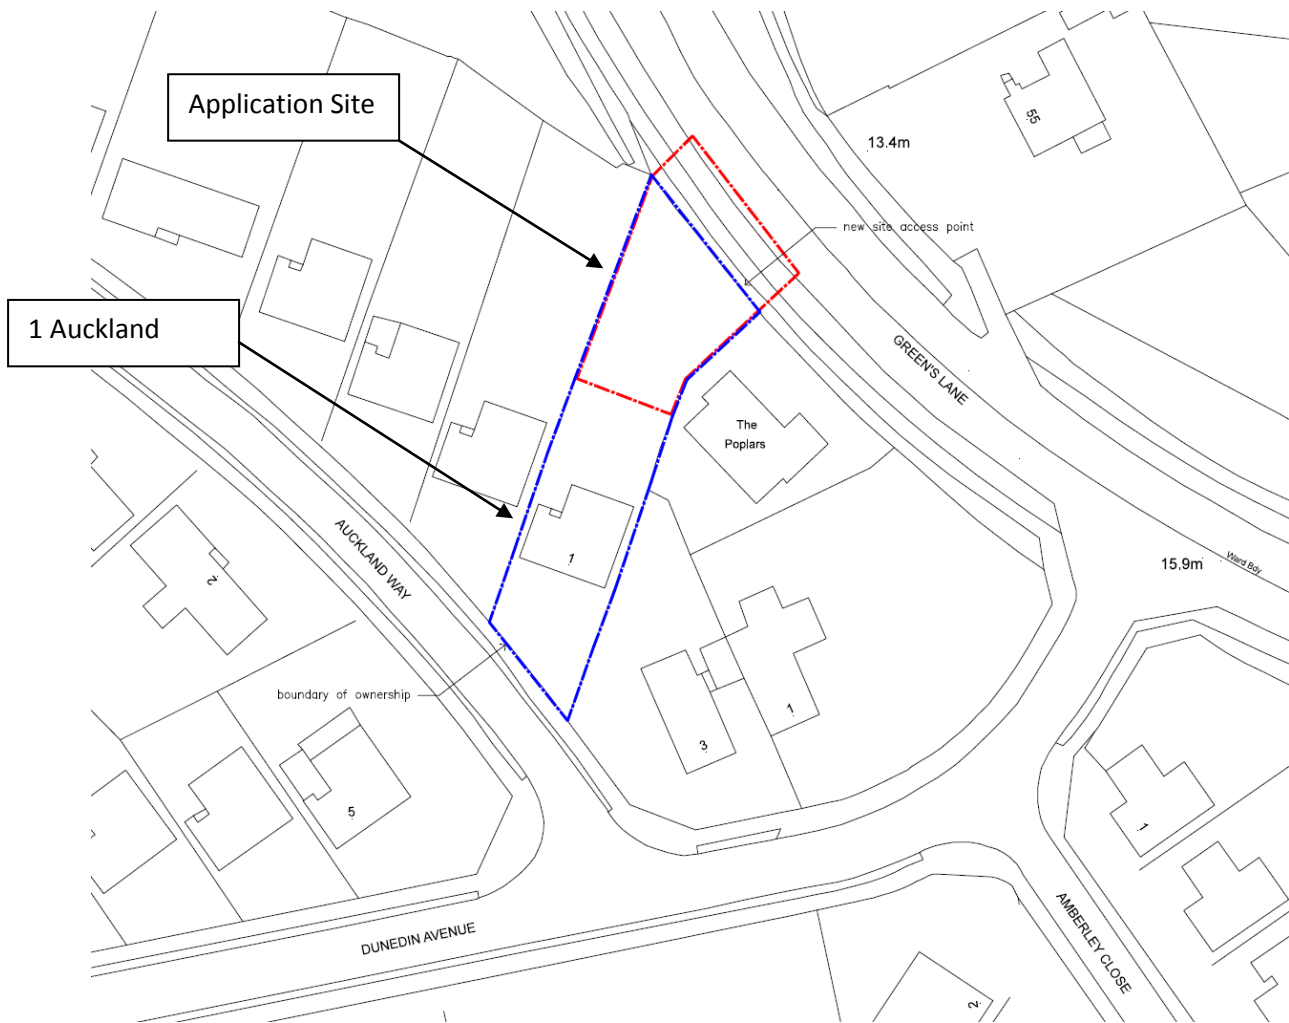

Appendix reference 2 – Proposed Site Layout Plan

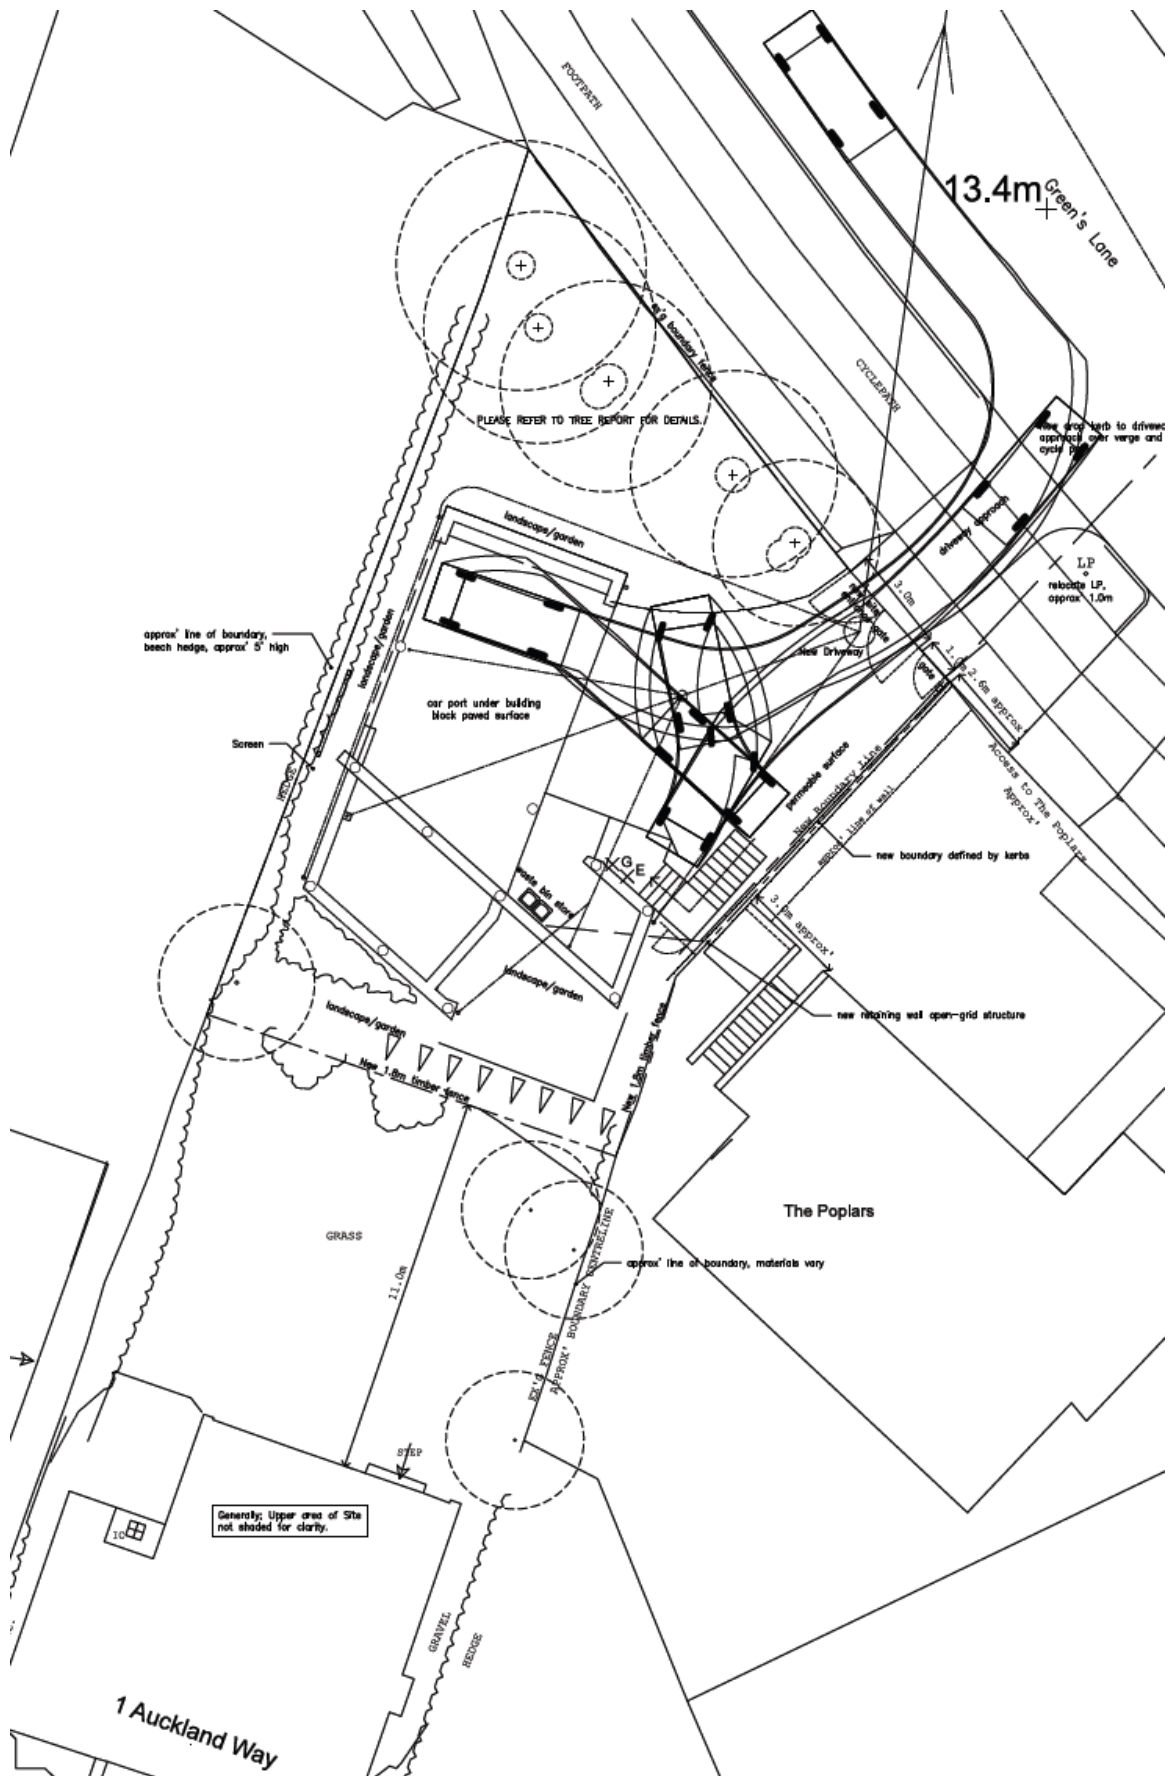

Appendix reference 3 – Existing Topographical Plan

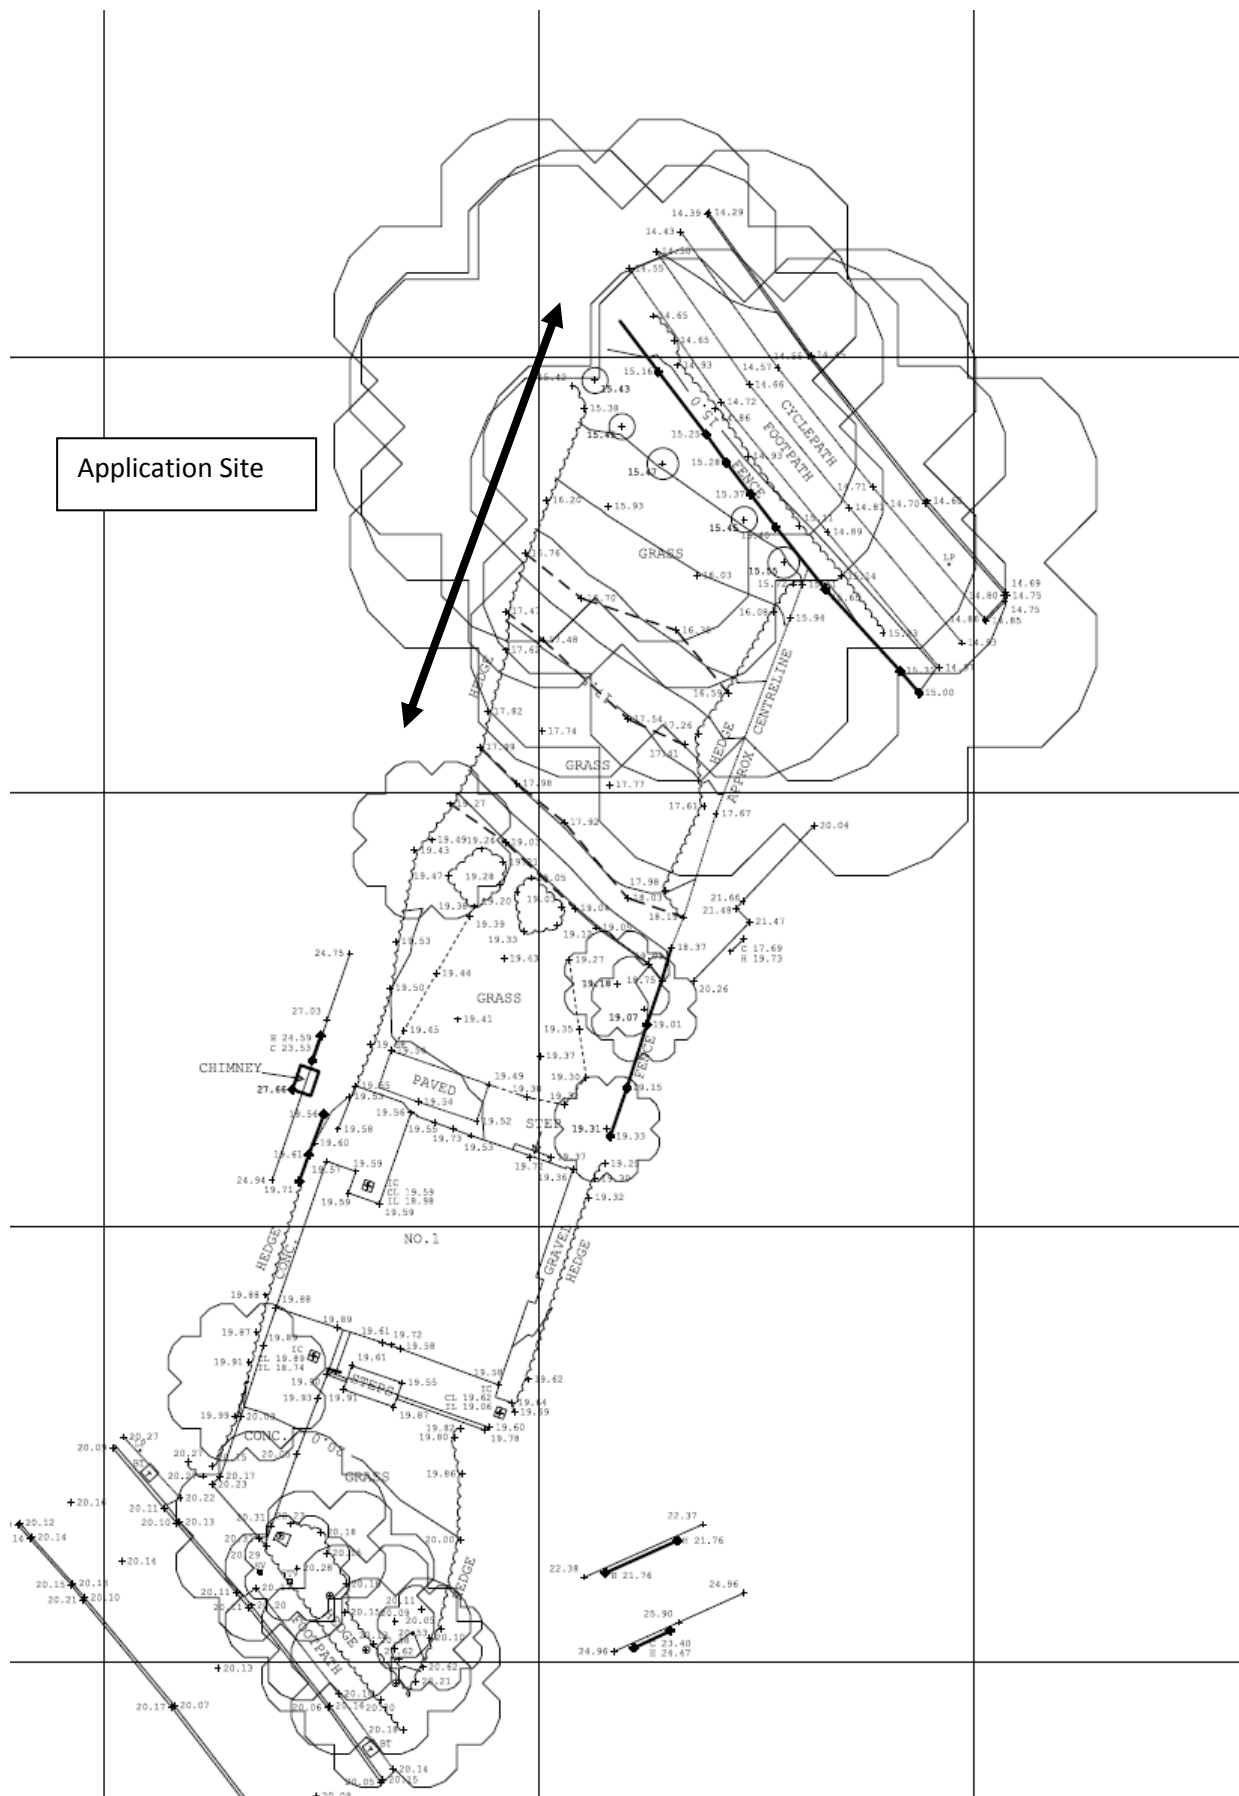


Appendix reference 4 – Proposed Elevations


Front Elevation onto Green's Lane



Side Elevation facing 'The Poplars'

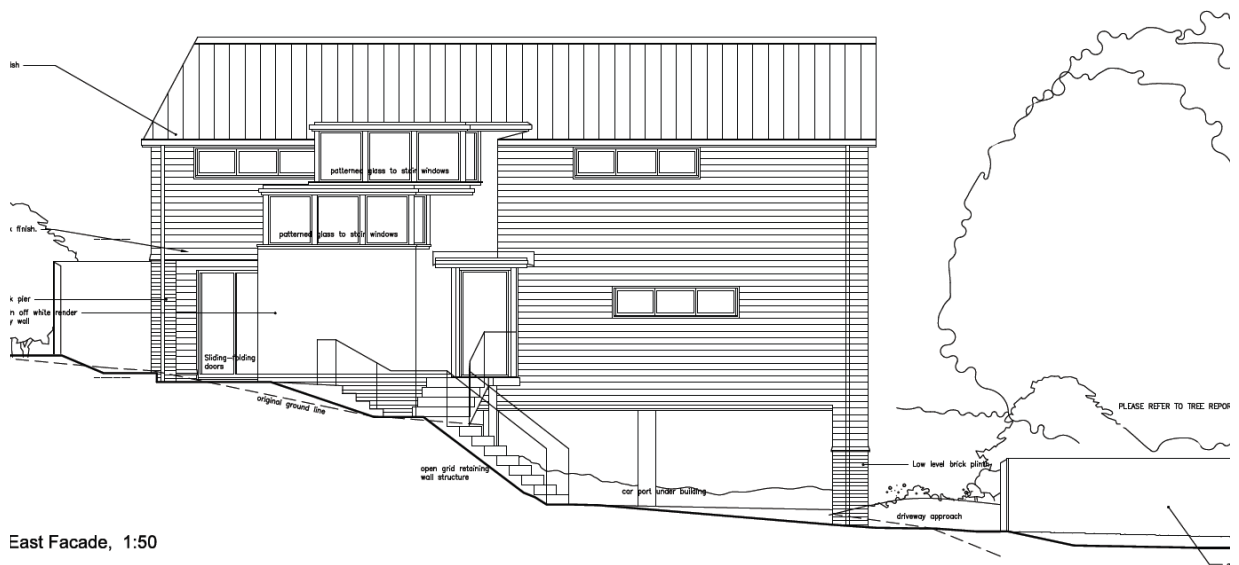


Side elevation facing garden of 3 Auckland Way

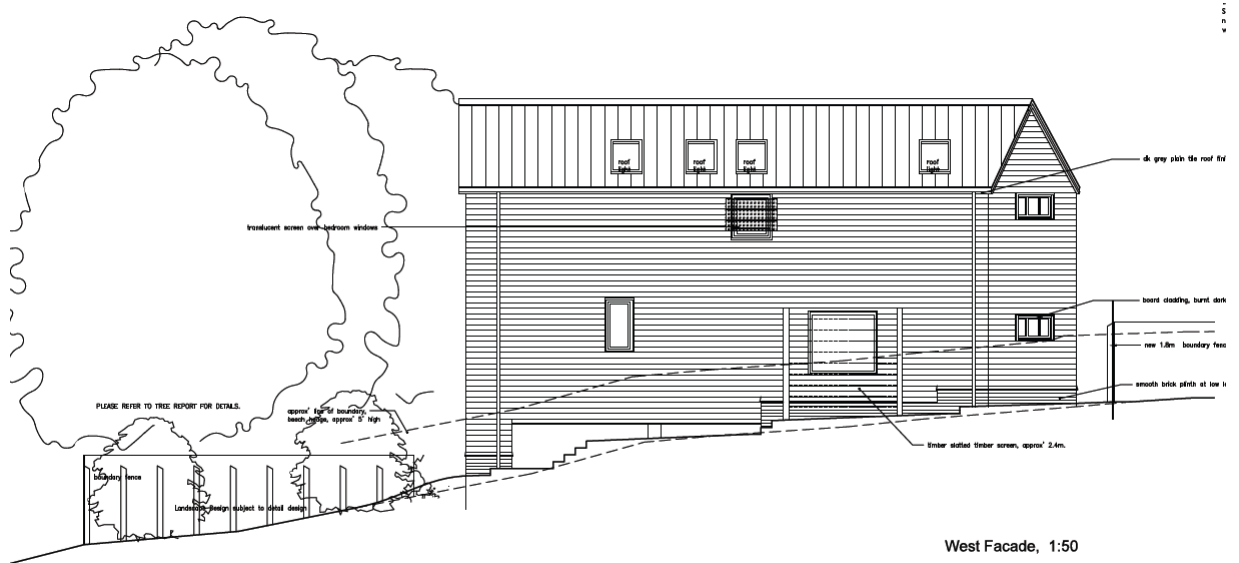


West Facade, 1:50

Rear elevation facing 1 Auckland Way

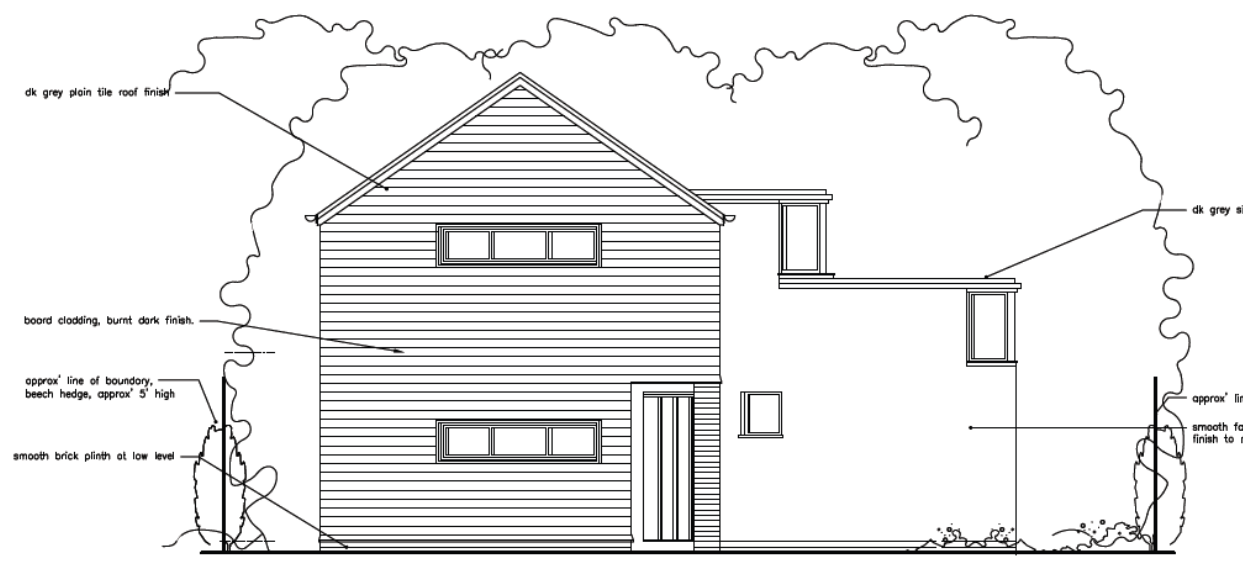


South Facade, 1:50

Appendix reference 5 – Proposed Sections

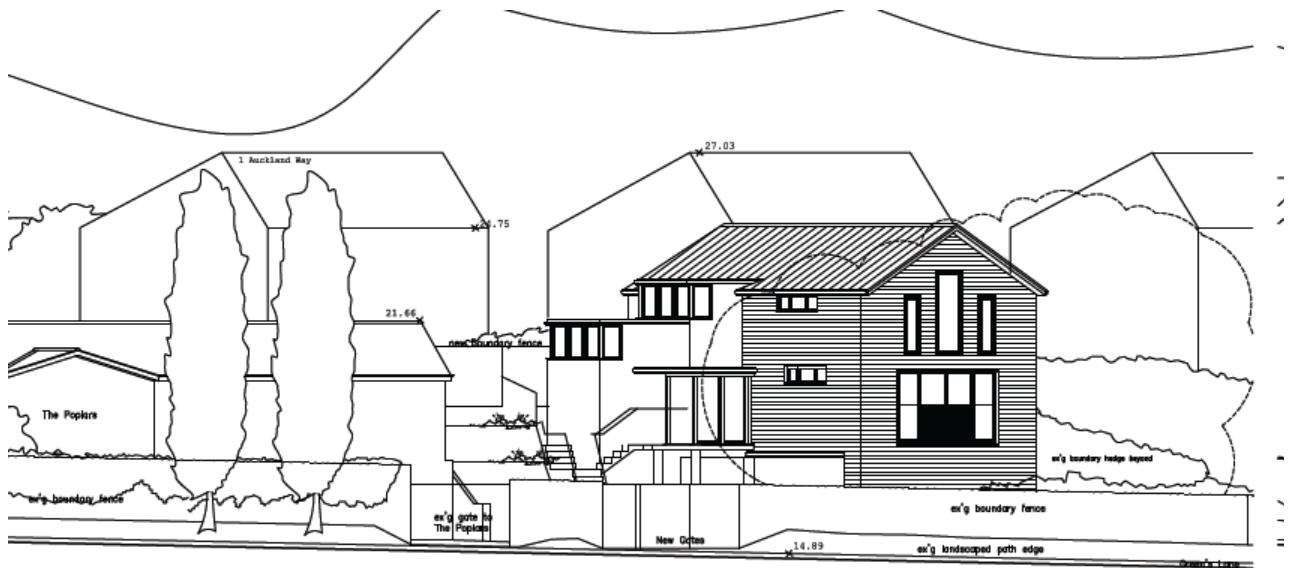

1 Auckland Way, Sketch Street Elevation 1, 1:100 (approx).

(visual inspection, limited levels information available).

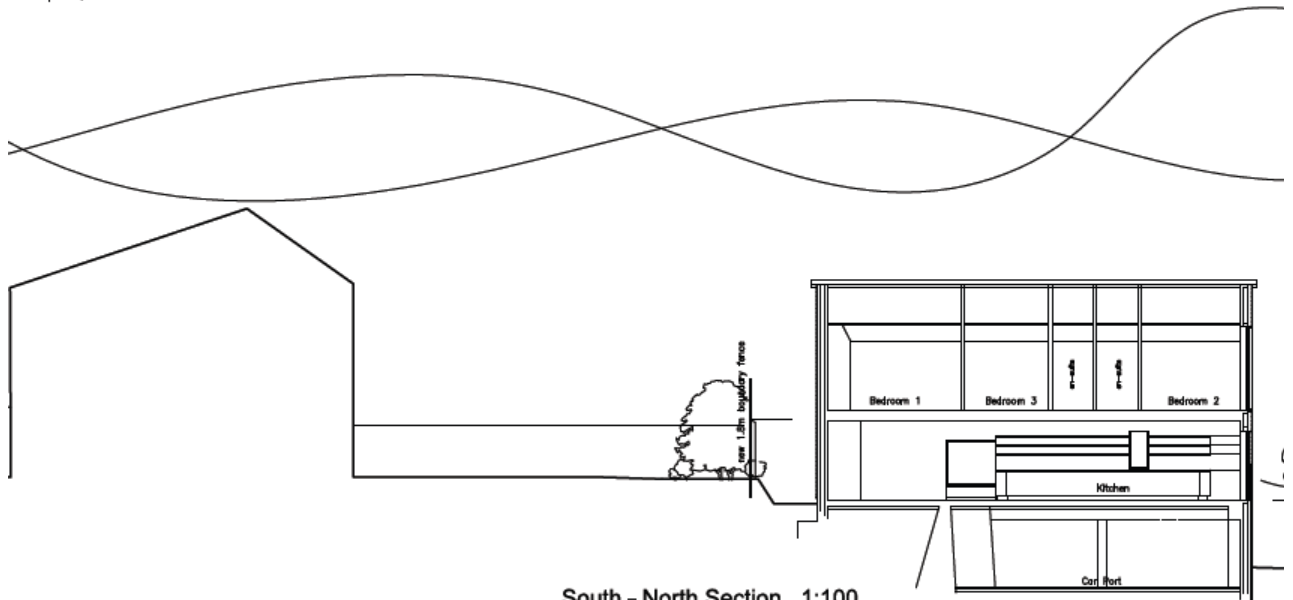

South - North Section, 1:100

Appendix Reference 6: Street scene view

