
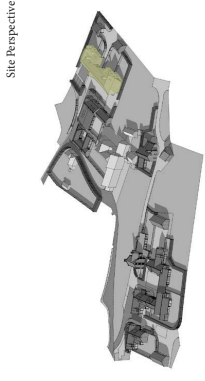
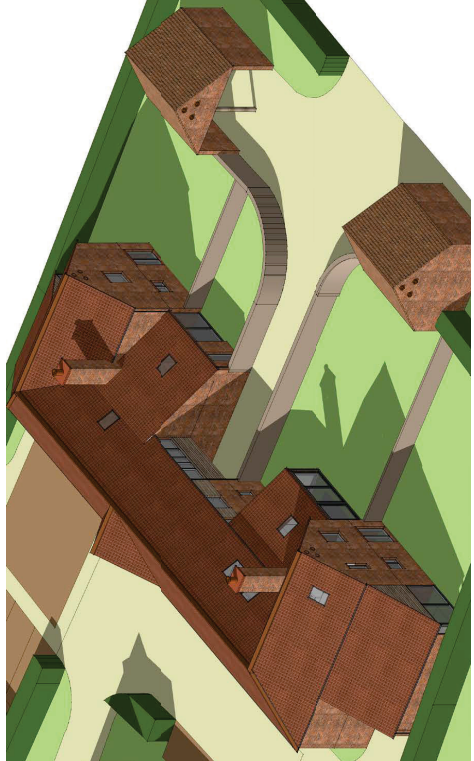
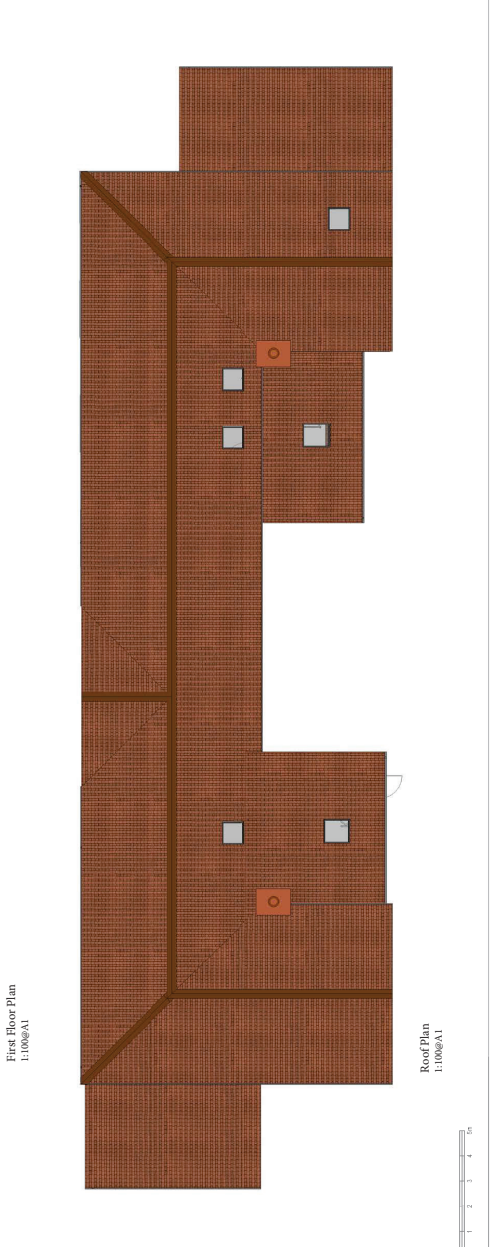
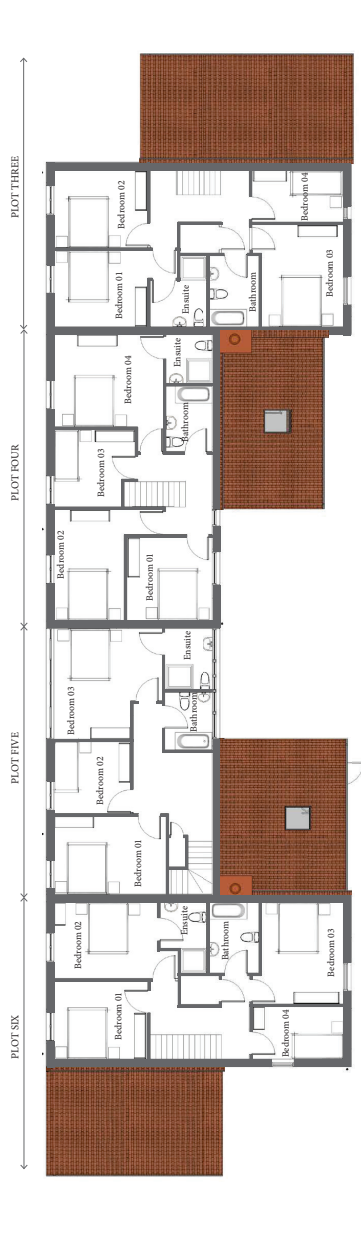


Egglescliffe Farm - Site North

Plot Three - Six

- NOTES:**
1. DO NOT SCALE from the drawings
 2. Further administrations required to be requested from the appropriate authorities
 3. Please refer to the contract and JDDK project team immediately
 4. This file contains the following consultants model files:

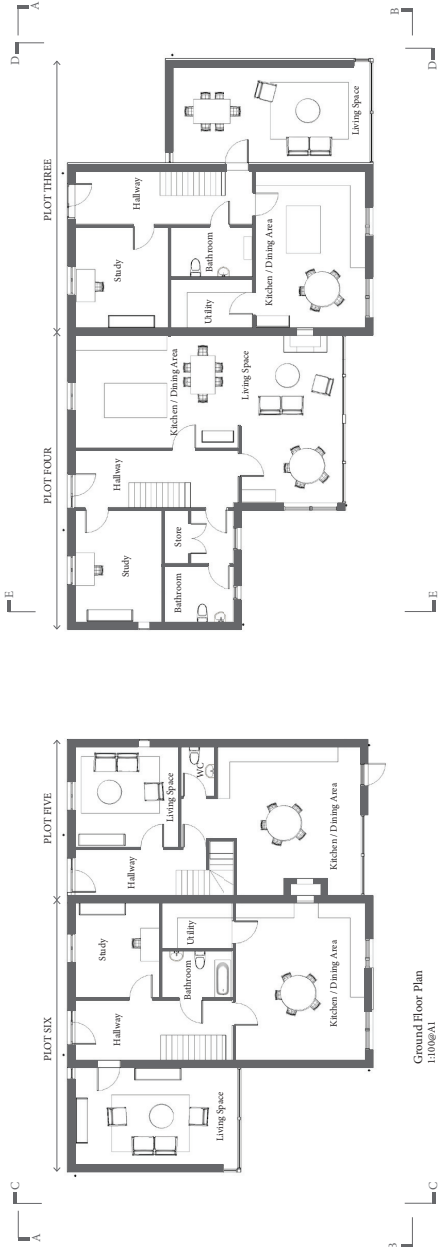

Site Location Key

CLIENT
Theakston Land

PROJECT TITLE
Egglescliffe Village

TITLE
Site North - Plot 3-6

MAIN CONTRACTOR

QUANTITY SURVEYOR

STRUCTURAL CONSULTANT

OTHER CONSULTANT

DRAWING NO: 3610-50-03

ISSUE NO: 3610 JACK REF NO:

DATE: 14/07/15

SCALE: 1:100

ISSUED BY: [Name]

CHECKED BY: [Name]

STATUS: PLANNING

CLIENT:
Theakston Land
Egglescliffe Village
Site North - Plot 3-6

ARCHITECT:
Jane Darbyshire and David Kendall Ltd
Chartered Architects and Landscape Architects
Millmount Park, York
YO2 3JN, UK
Tel: +44 (0) 1904 286 081
Fax: +44 (0) 1904 286 083
Email: info@jddk.co.uk
www.jddk.co.uk