


This drawing should not be scaled.
 All dimensions must be checked on site and contractor to report any omissions or errors to the contract administrator

NOTES

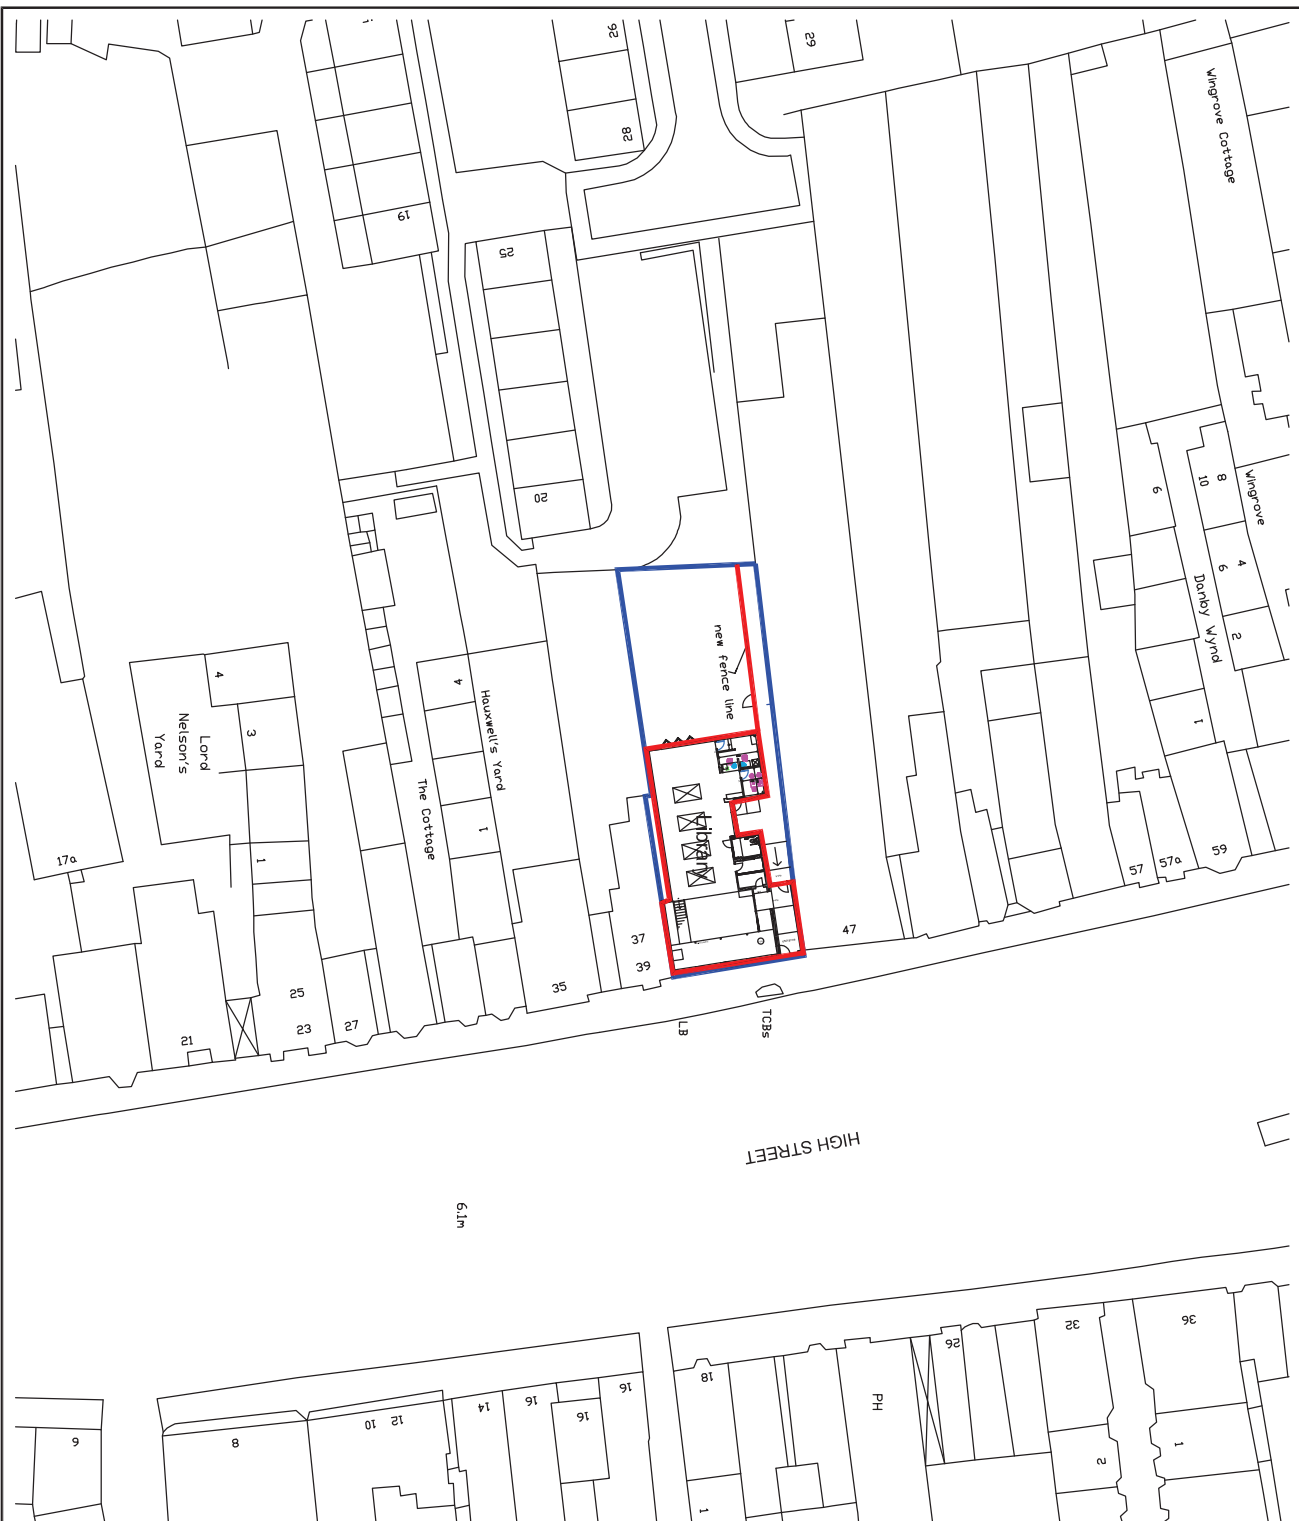

Rev	Description	Dim	Chk	Date
	Drawing Status			
	PRELIMINARY <input type="checkbox"/>			
	APPROVAL <input type="checkbox"/>			
	INFORMATION <input type="checkbox"/>			
	TENDER <input type="checkbox"/>			
	CONSTRUCTION <input type="checkbox"/>			



Stockton-on-Tees
 BOROUGH COUNCIL

Big plans, bright future

Development & Neighbourhood Services
 Head of Economic Growth & Development Services
 Richard McQuinn B.Eng., C.Eng., F.I.C.E.
 P.O. Box 228, Kingsway House, Billingham, TS23 2YL
 Tel: 01642 393938, email: rgd@stockton.gov.uk



Project
 Yarm Library
 High Street
 Yarm

Content
 Block Plan

Date	Dwg No.	Rev
Jan 2015	TS10317.0502.00	
Drawn	Checked	Rev
iad	Scales @ A3 1:500	