


APPENDIX 1 – Location Plan (15/1650/FUL)

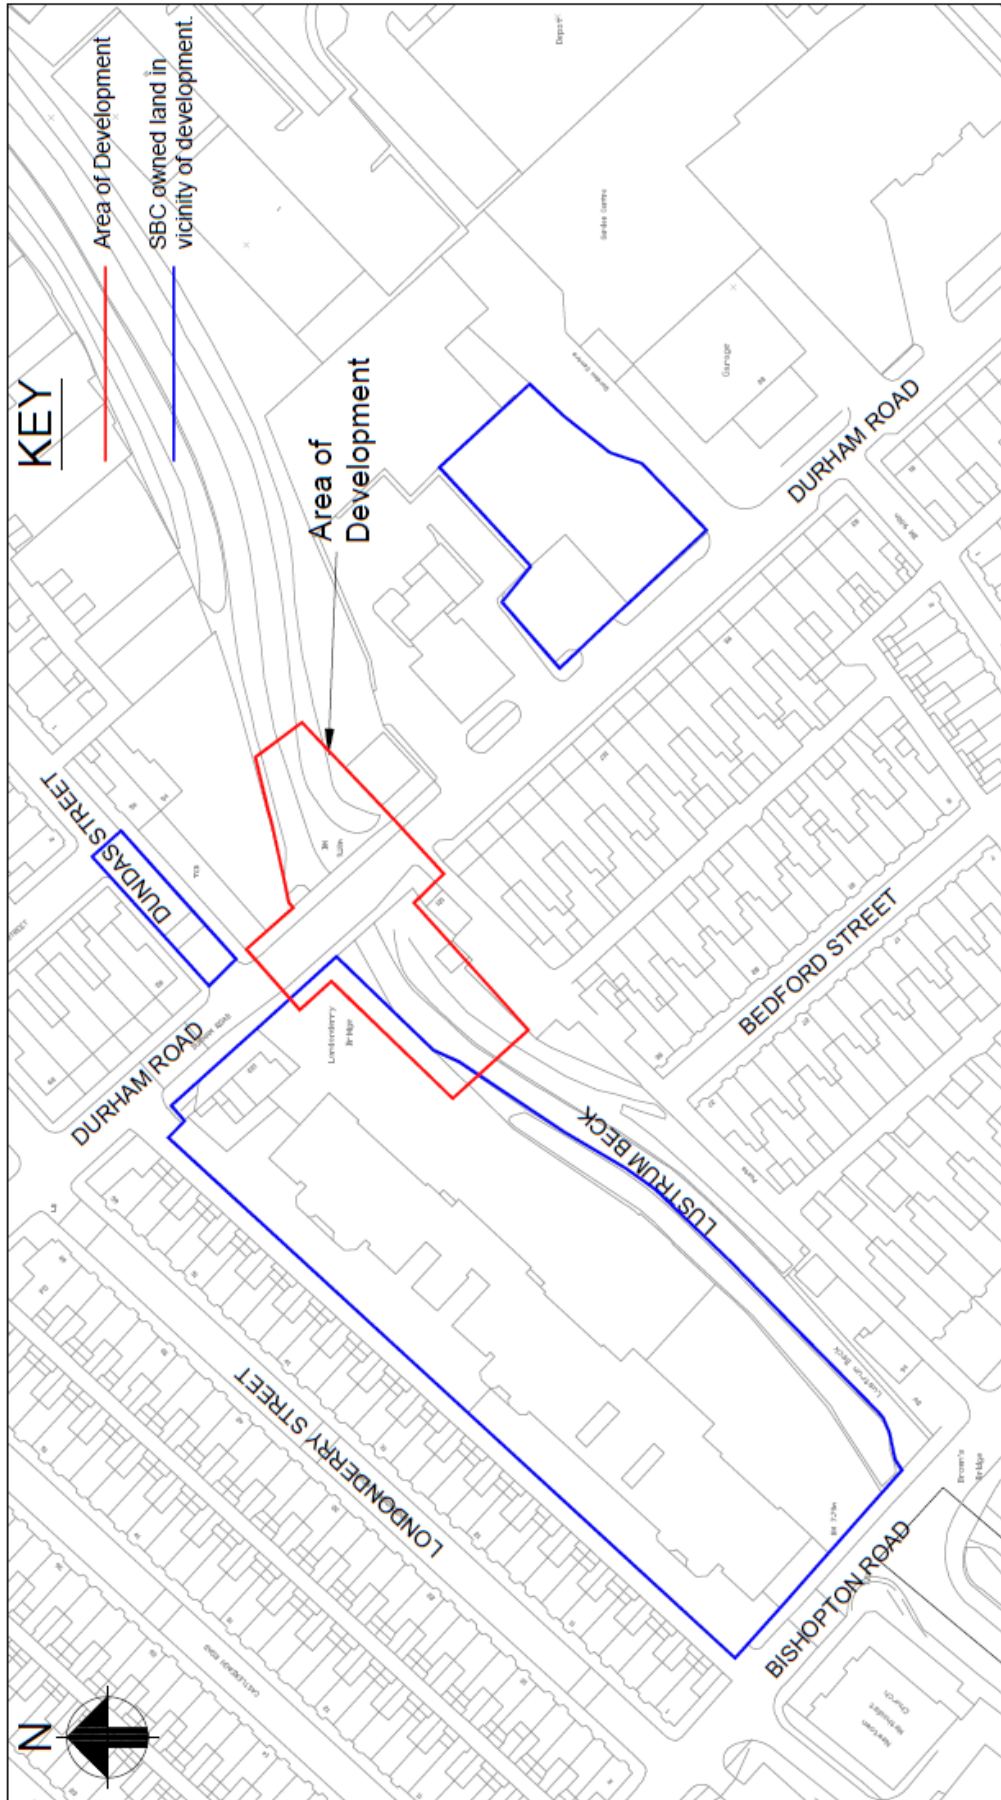

Scale at A4	1:1250
Discipline	Civils
Job No	224173-11
Drawing No	SBR-SW-DE-S-1006
Drawing Status	For Information
Issue	P1

Location Plan

Job Title
Durham Road Bridge
Flood Defence



ARUP
 Century Square, Forth Street,
 Newcastle upon Tyne NE1 3PL,
 UK
 Tel: +44 (0)191 251 6200 Fax: +44 (0)191 251 7579
 www.arup.com

Demolition and rebuilding of Londonderry Bridge as part of the wider Lustrum Beck Flood Alleviation Partnership Scheme, the purpose of which is to reduce the risk of flooding to the communities along Lustrum Beck