




FRONT

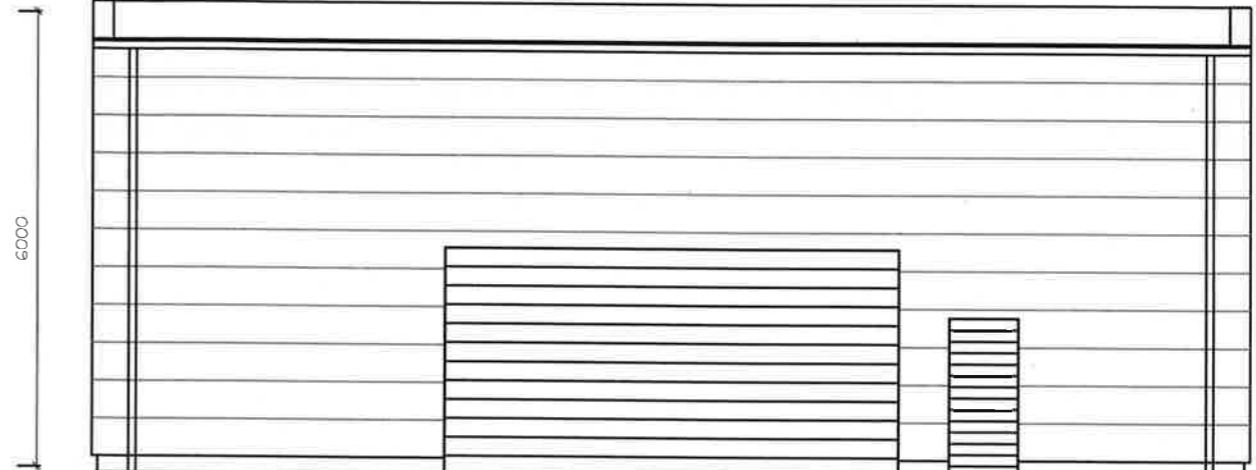

REAR

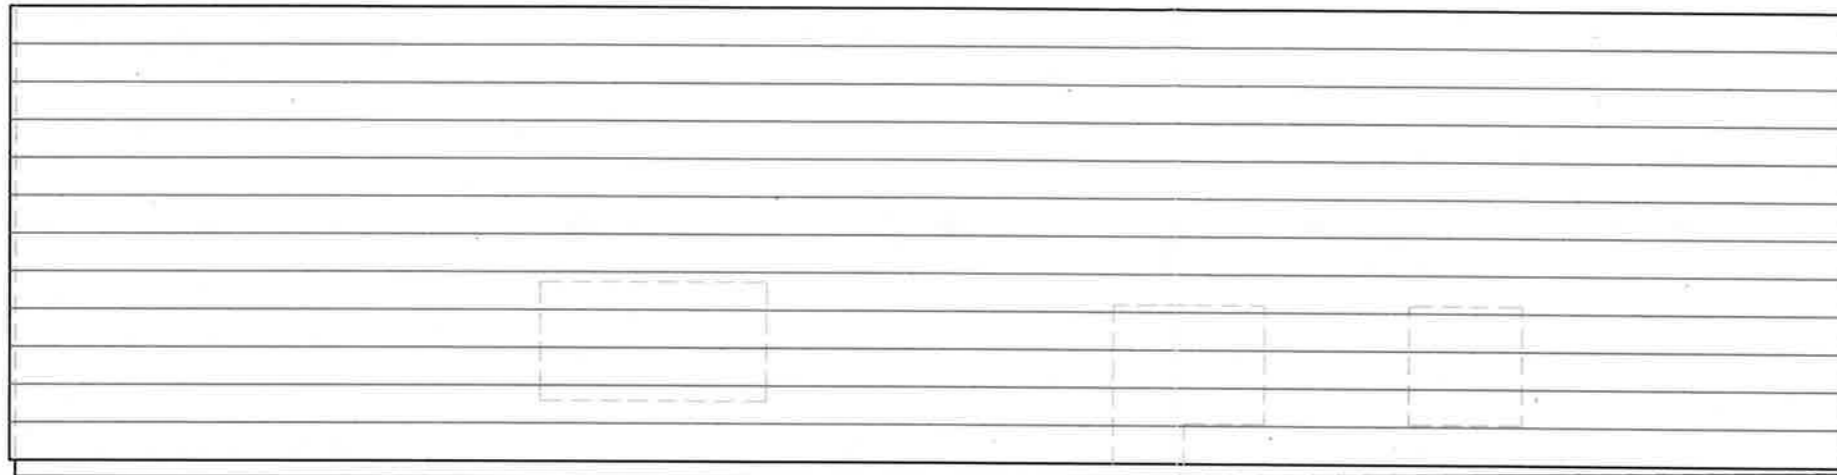

SIDE

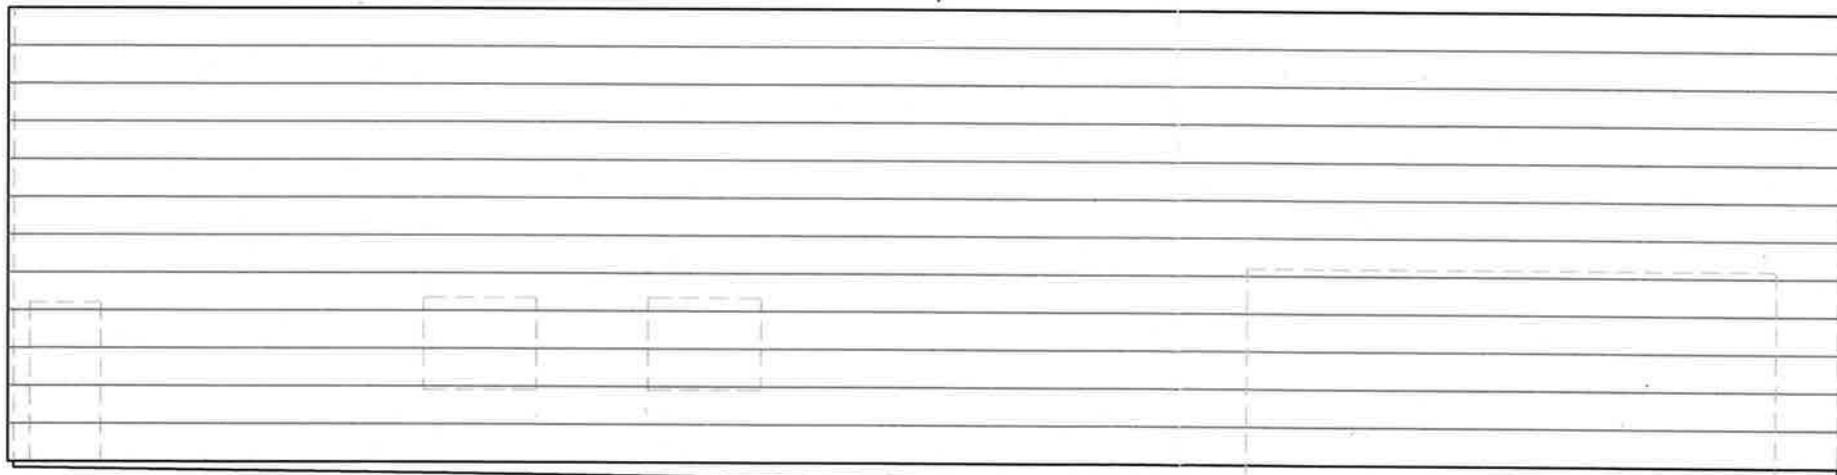

SIDE

16/1029/--

STOCKTON BOROUGH COUNCIL  
PLANNING  
13 MAY 2016  
DATE RECEIVED

STOCKTON BOROUGH COUNCIL  
PLANNING  
13 MAY 2016  
SCANNED

Plans for Proposed Alterations to Fairfield Garage, Stockton	
Proposed Elevations	
SCALE 1:100	
DATE	Oct 2015
DRGNO	Plan/4/-