


**APPENDIX 6– APPROXIMATE DISTANCES TO HOUSES**  
APPLICATION: (16/0846/LAO)

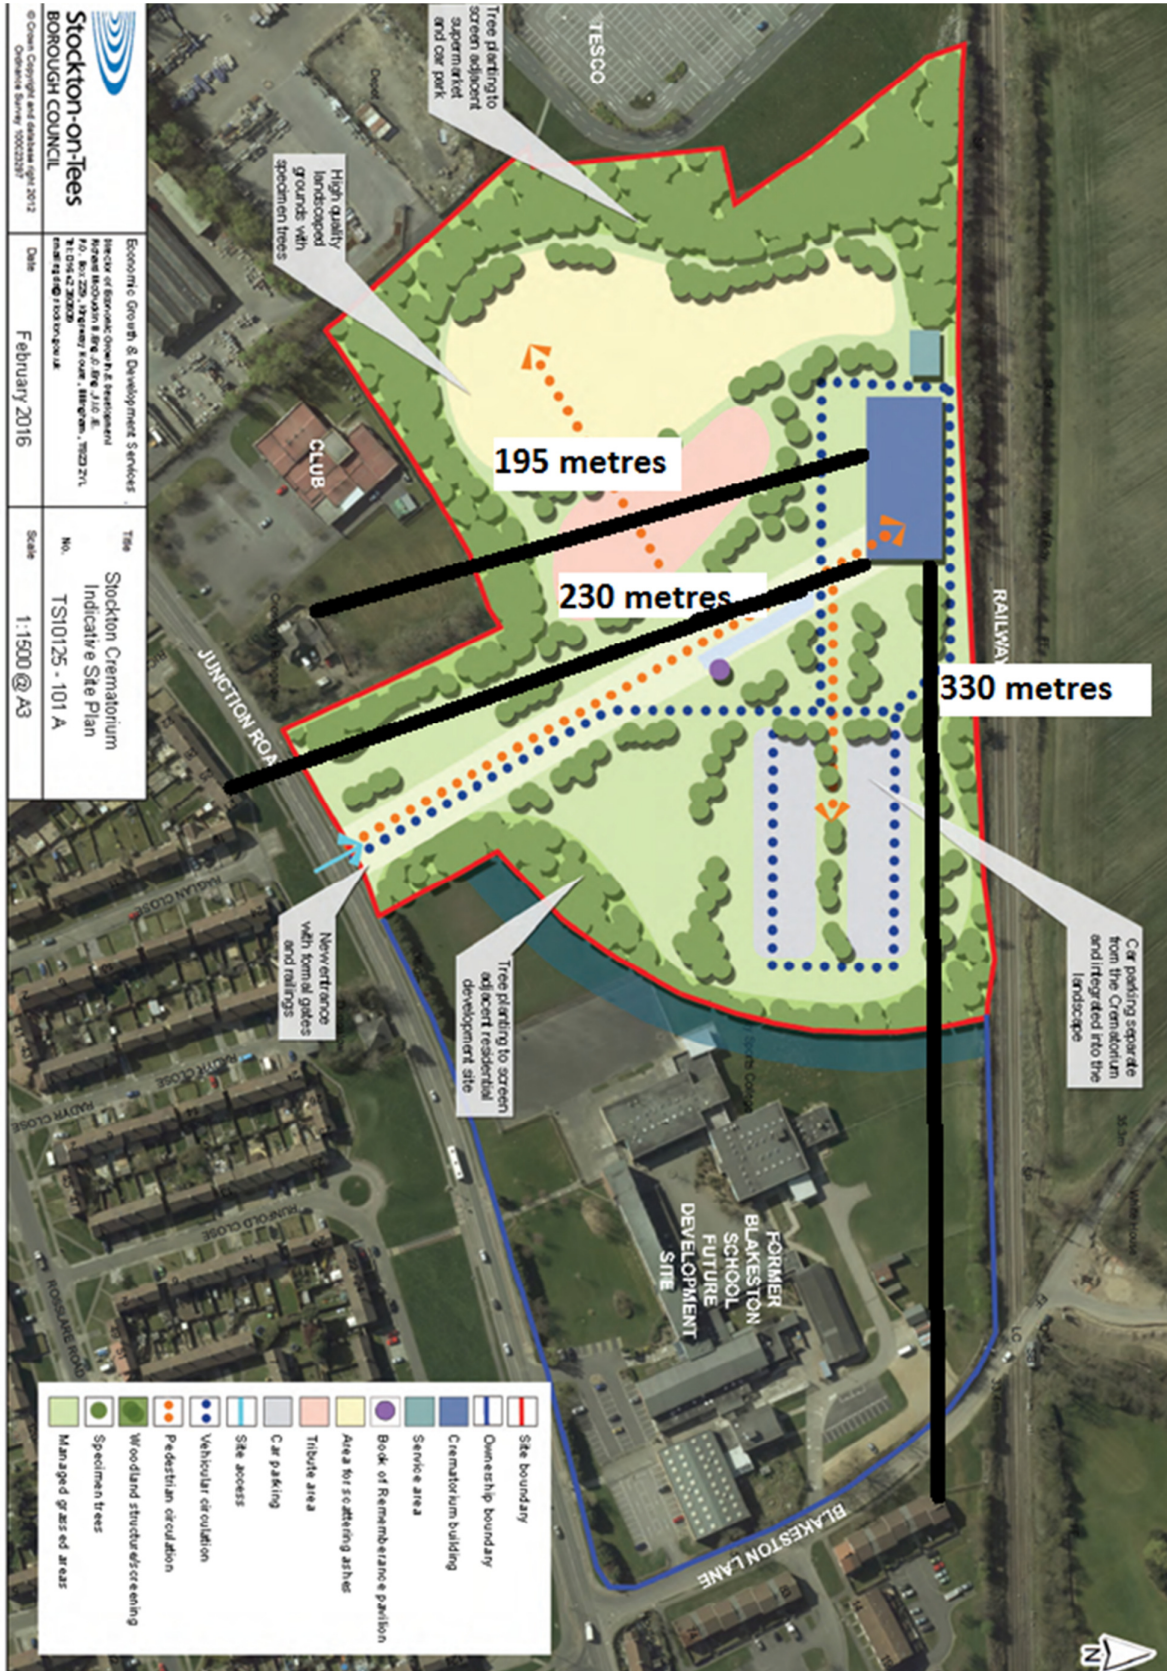

Outline application for a crematorium with associated memorial garden, access roads, car park and landscaping with all matters reserved other than access at Land at Former Blakeston School Site, Junction Road, Norton