



Red Line Area
27.765m²
(2.76Ha)

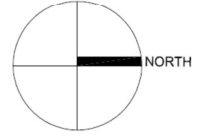

Notes:
This drawing is property of **summerhouse architects**. It may not be reproduced or disclosed to a third party without written consent. All dimensions are given in meters unless stated otherwise. Dimensions may vary slightly from those shown on site. Should any discrepancies be found please inform the office.

summerhouse architects
 mill farm
 gillfield
 north yorkshire
 TS14 6NW 6324D
 t - 01207 832540
 e - 01207 832540
 w - www.summerhouse.uk
 client W & D COOK
 project HIGH LEVEN PARK
 drawing LOCATION PLAN
 scale 1/2500@A3
 date JAN 2016
 dwg no S205 (PL) 001 rev
 status PLANNING

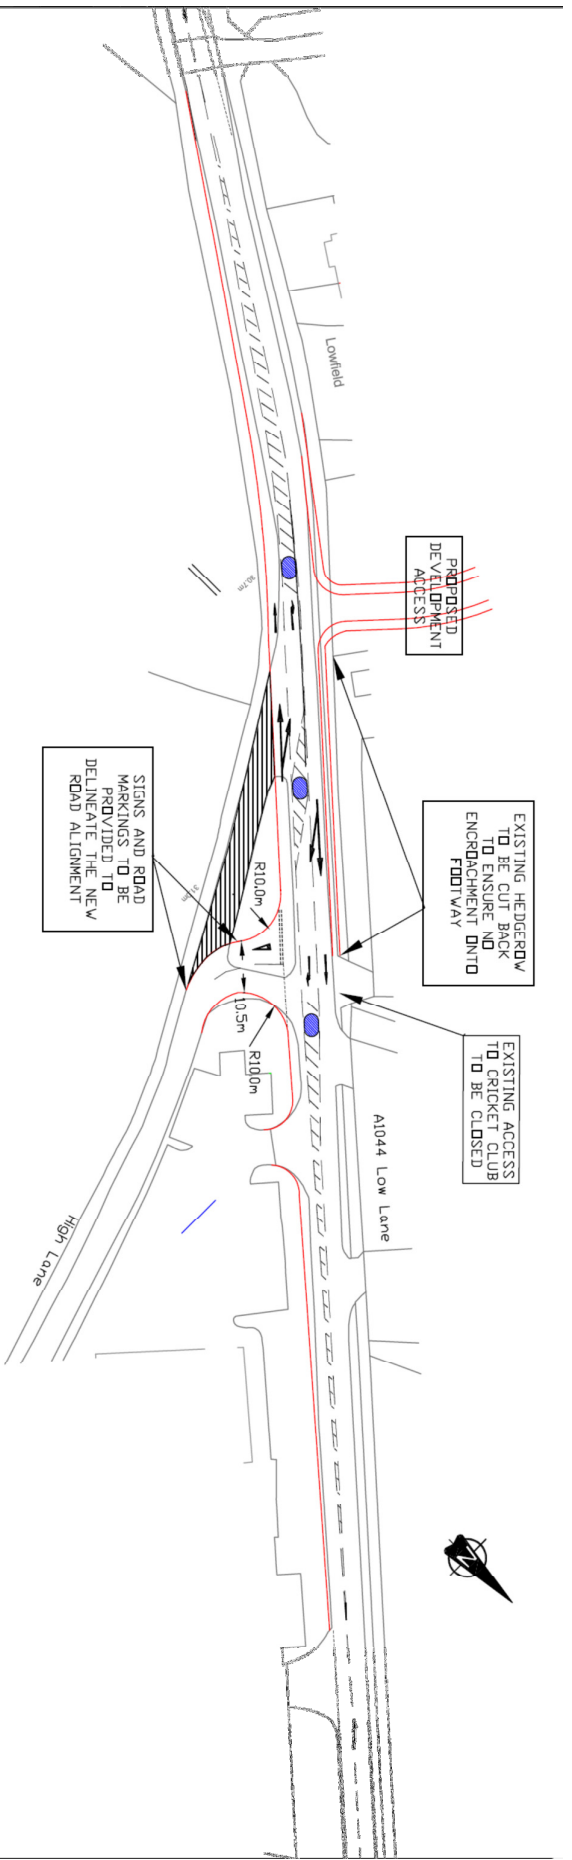

- NOTES**
1. Signs and road markings to be in accordance with TSR&GD 2002.
 2. Roadside infrastructure i.e. Drainage, Road Lighting, Utilities, Signs etc. will be amended/provided during detailed design. Infrastructure will be provided in accordance with the existing speed limit and highway authority standards.
 3. A dropped crossing will be provided at the new development access.
- KEY**
- Existing carriageway to become highway verge
 - New kerbs
 - Traffic Island (incl. street furniture)

B	Notes amended.	21/12/15
A	Traffic Islands added.	26/11/15



SCALE: FRAME SIZE: DATE:
 1/1000 A3 August 2015

DRAWN BY: MH	CHECKED BY: TS
APPROVED BY: TS	REV: B

Trin Speed Consulting
 200-202, The Arcade,
 Newcastle upon Tyne
 NE15 7NY
 Tel: 0191 241 2437
 info@trin-speed-consulting.co.uk
 www.trin-speed-consulting.co.uk

TITLE: Proposed Residential Development
 A1044, Low Lane, High Lane
 & Site Access, Junctions
 Proposed Layout

DWG No: TSC315/01

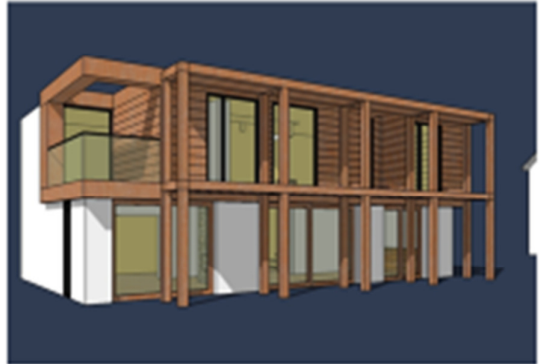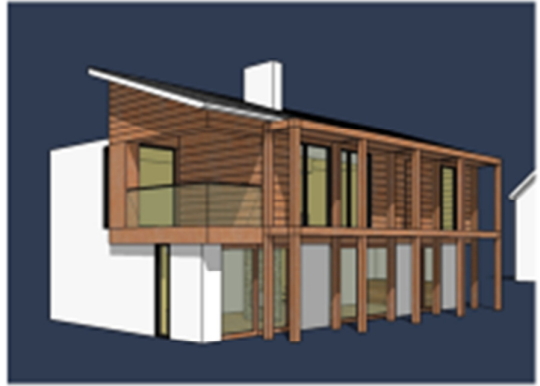


VARIATIONS ON THE SAME 3 BED FLOOR PLAN

S205 LOWFIELDS FARM

SKETCH HOUSETYPES

27.01.15

summerhouse
architects

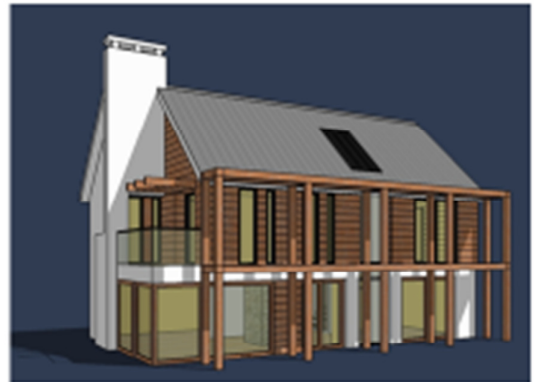


VARIATIONS ON 4 BED FLOOR PLAN




S205 LOWFIELDS FARM

SKETCH HOUSETYPES

27.01.15

summerhouse
architects

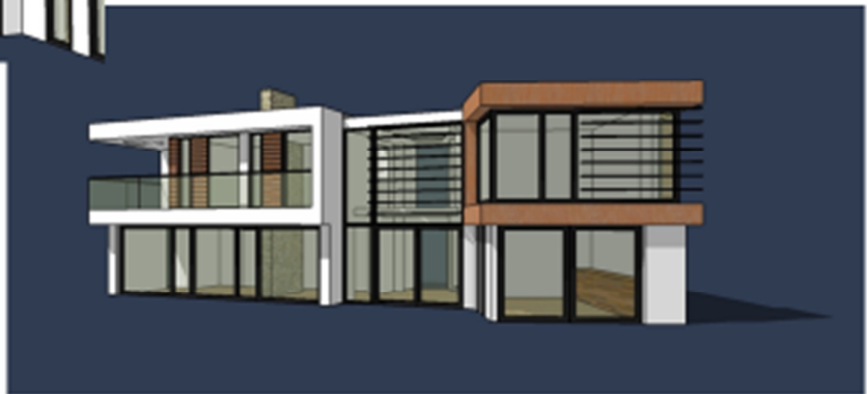

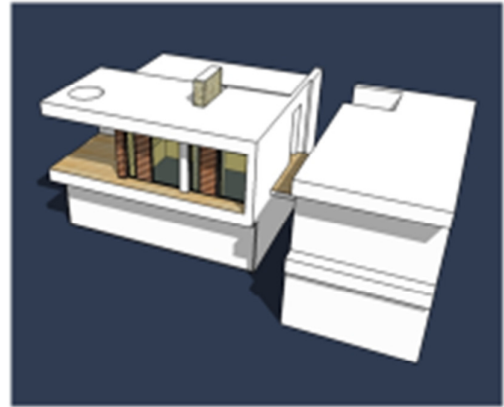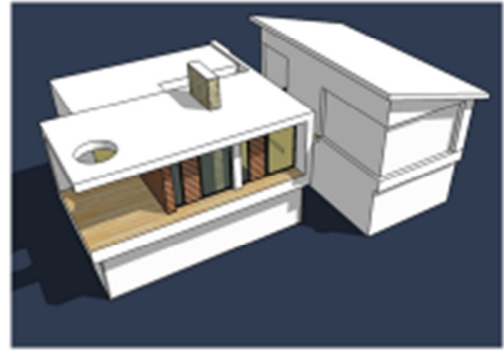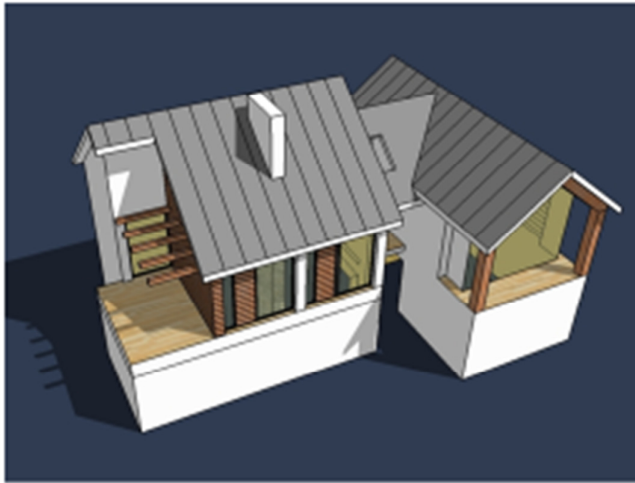




FURTHER VARIATIONS ON 4 BED FLOOR PLAN

S205 LOWFIELDS FARM

SKETCH HOUSETYPES

27.01.15

summerhouse
architects

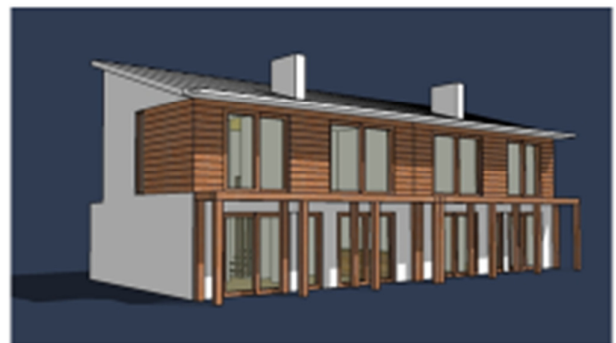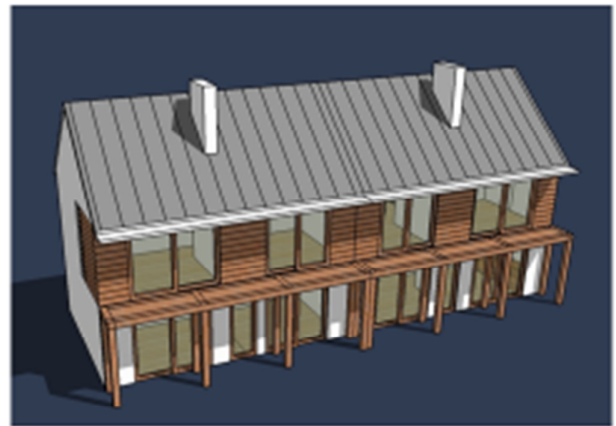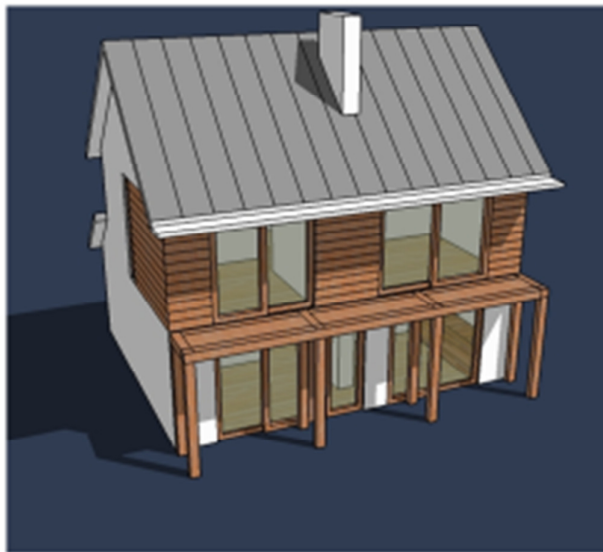

BASIC 2 BED WITH SEMI-DETACHED ALTERNATIVE

S205 LOWFIELDS FARM

SKETCH HOUSETYPES

27.01.15

summerhouse
architects



16/0323/OUT, Lowfield Farm – Artists Impression



16/0323/OUT, Lowfield Farm – Artists Impression (2)