




Appendix 1: Site Location Plan




Appendix 2: Existing Elevations

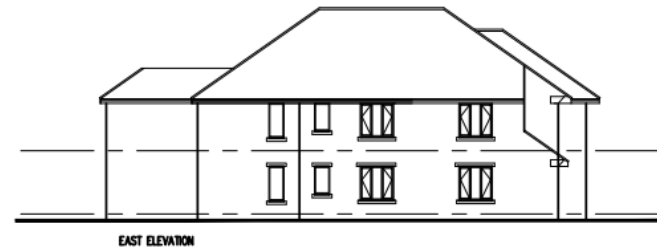


Appendix 3: Proposed Elevations

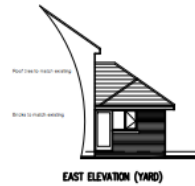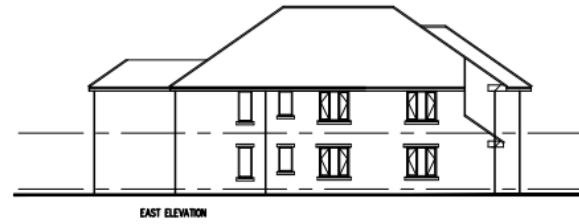

# Appendix 4: Existing Block Plan

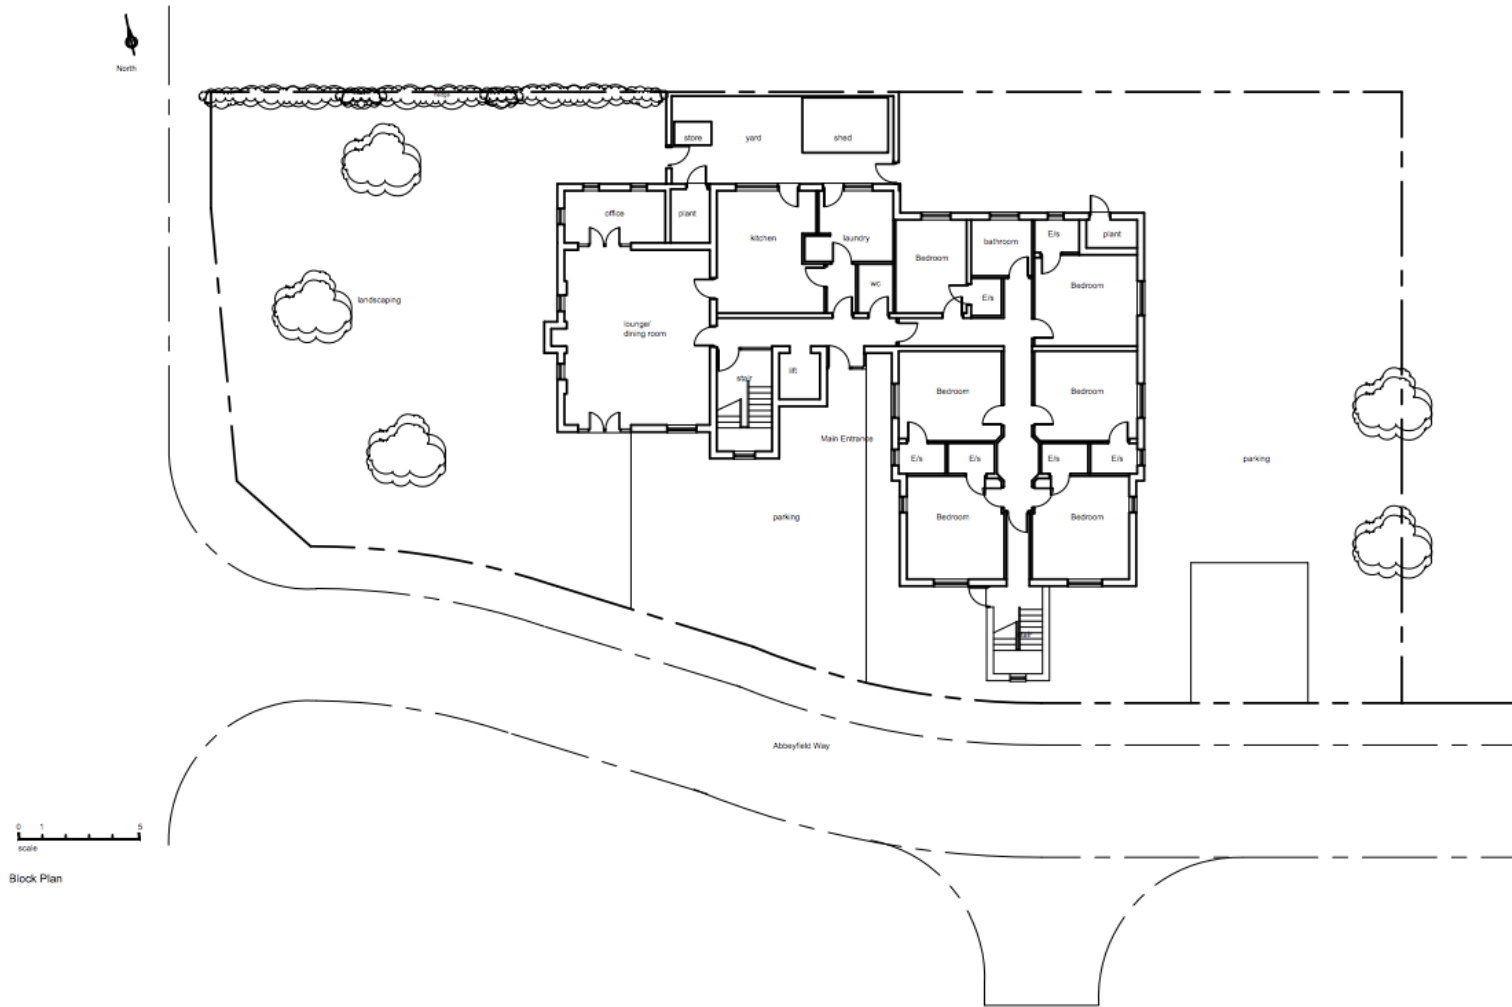


# Appendix 5: Proposed Block Plan

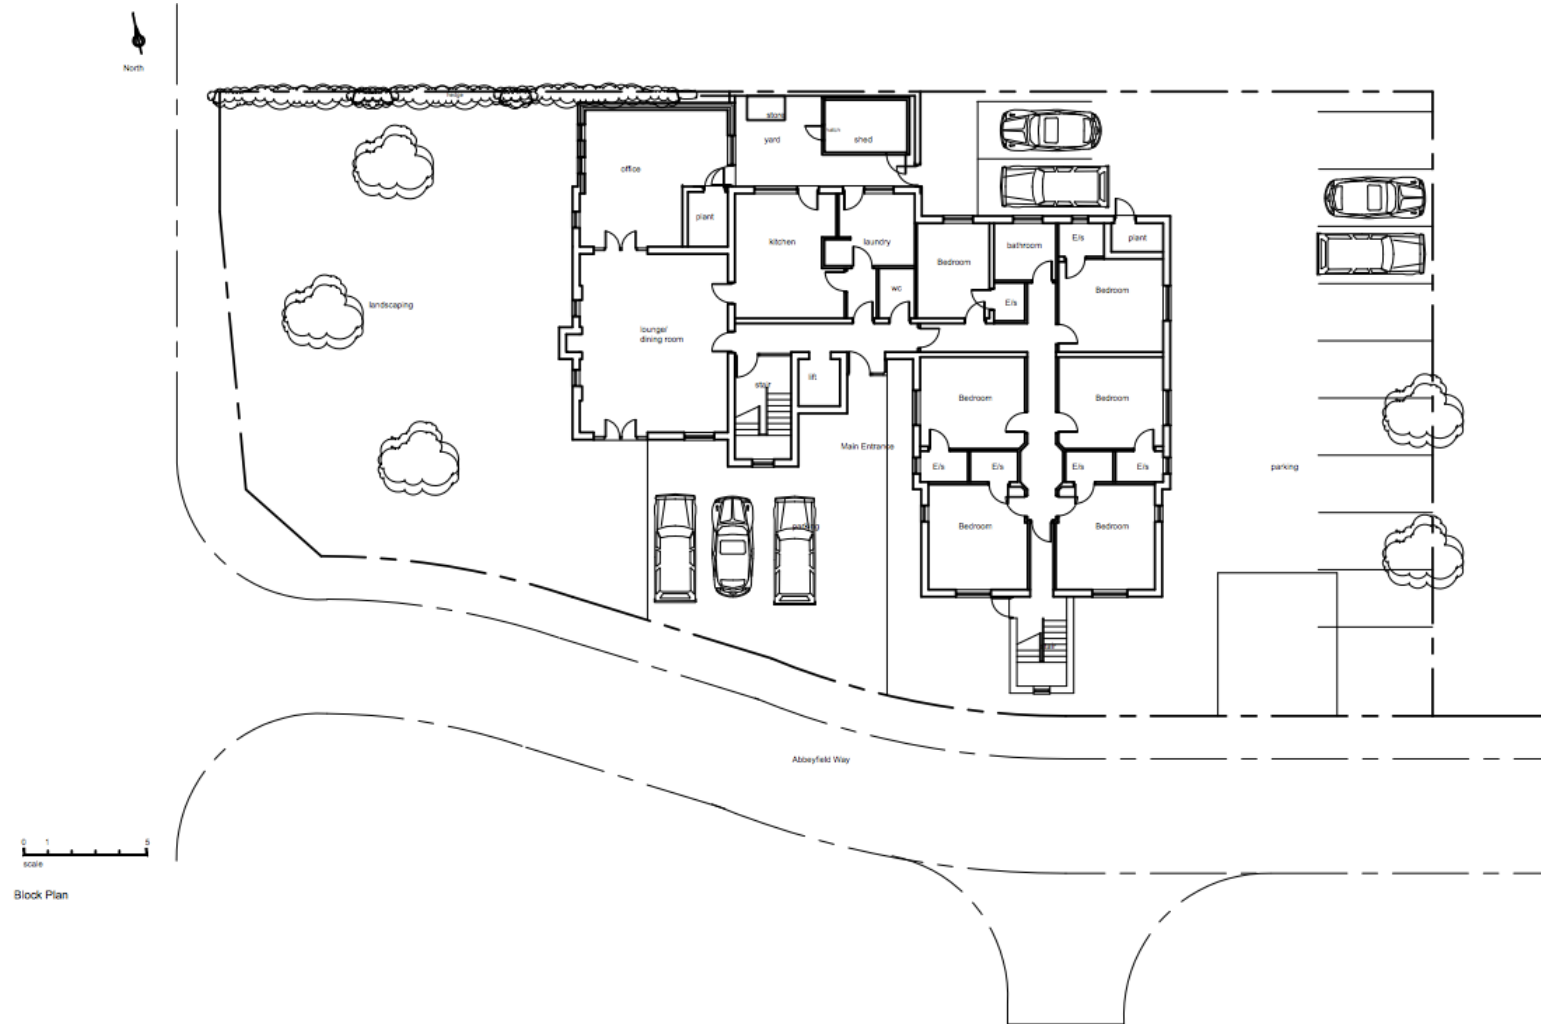

Block Plan

# Appendix 6: Existing Ground Floor Plan

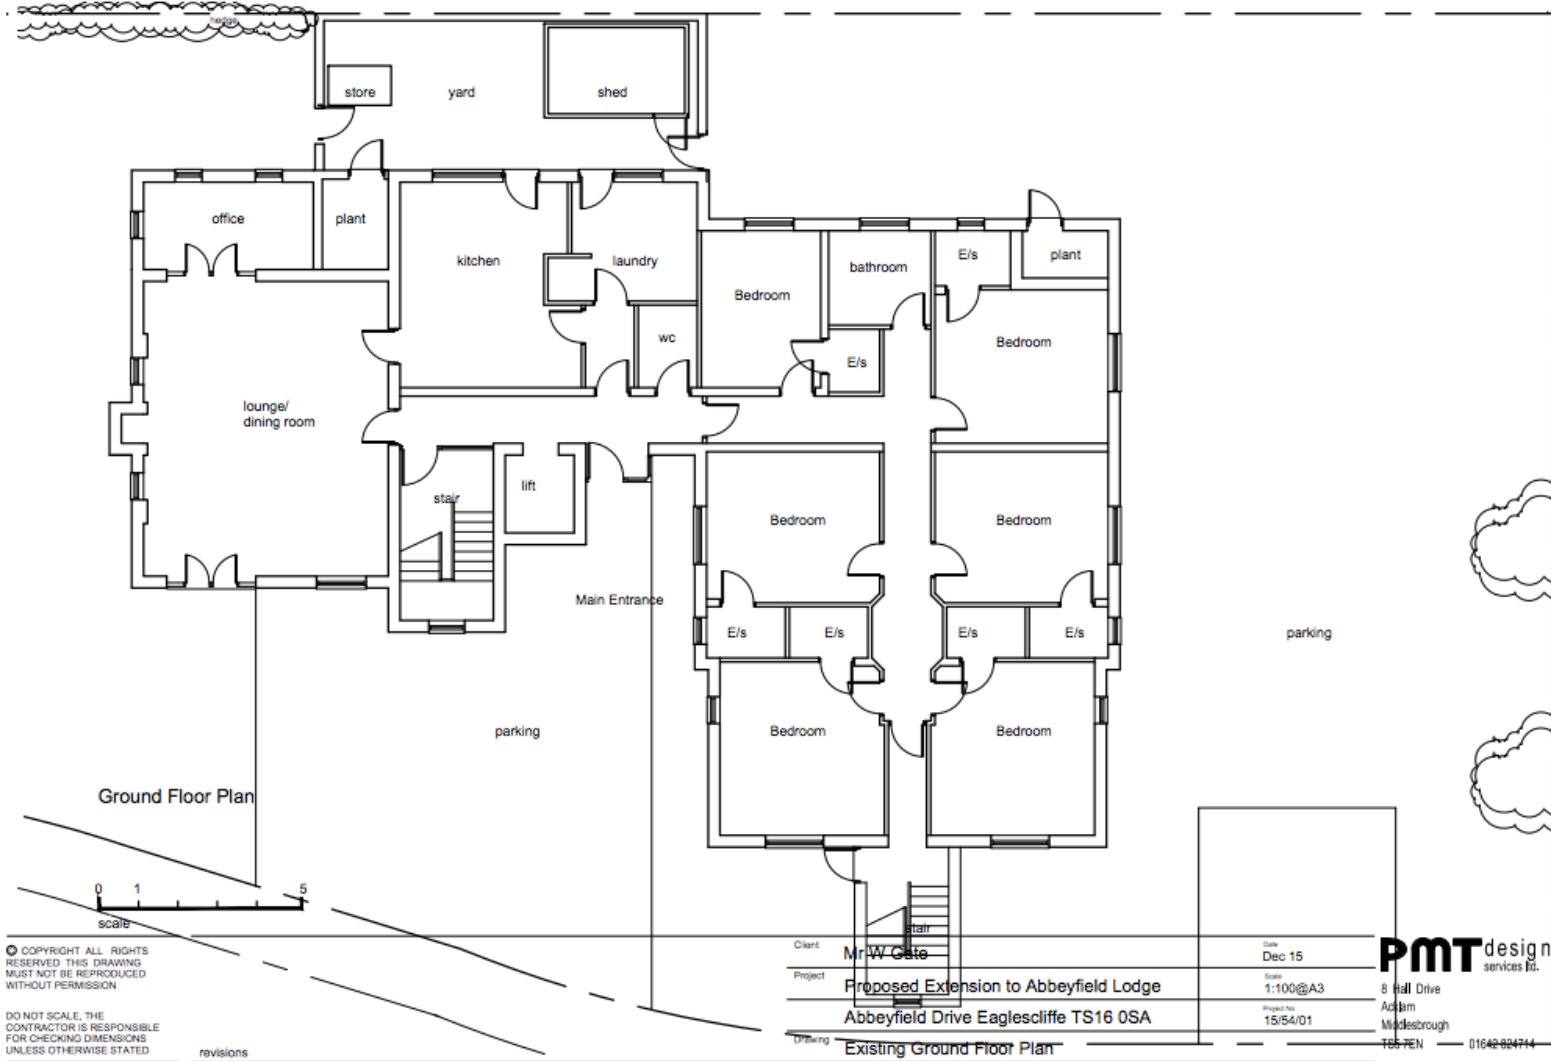

© COPYRIGHT ALL RIGHTS RESERVED THIS DRAWING MUST NOT BE REPRODUCED WITHOUT PERMISSION

DO NOT SCALE, THE CONTRACTOR IS RESPONSIBLE FOR CHECKING DIMENSIONS UNLESS OTHERWISE STATED


revisions

Client: Mr W Gite  
 Project: Proposed Extension to Abbeyfield Lodge  
 Abbeyfield Drive Eaglescliffe TS16 0SA  
 Drawing: Existing Ground Floor Plan


Date: Dec 15  
 Scale: 1:100@A3  
 Project No: 15/54/01

**PMT** design  
 services ltd.  
 8 Hall Drive  
 Acklam  
 Middlesbrough  
 TS6 7EN 01642 824744

Appendix 7: Existing First Floor Plan

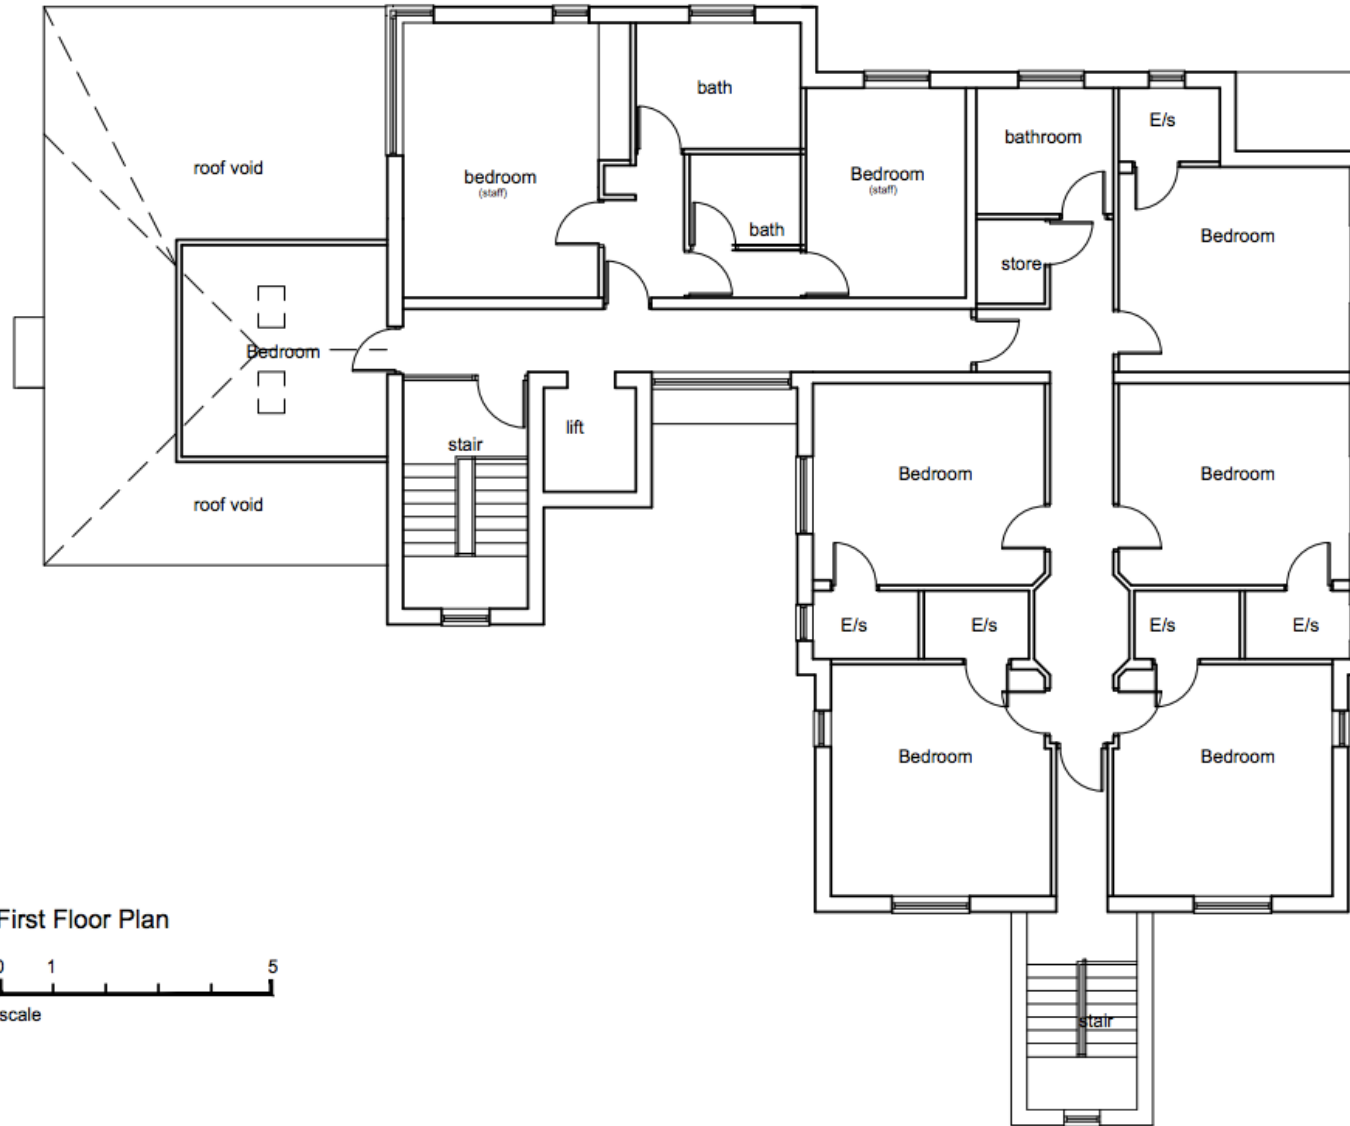

First Floor Plan

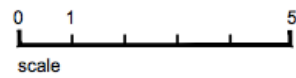

# Appendix 8: Proposed Ground Floor Plan

