
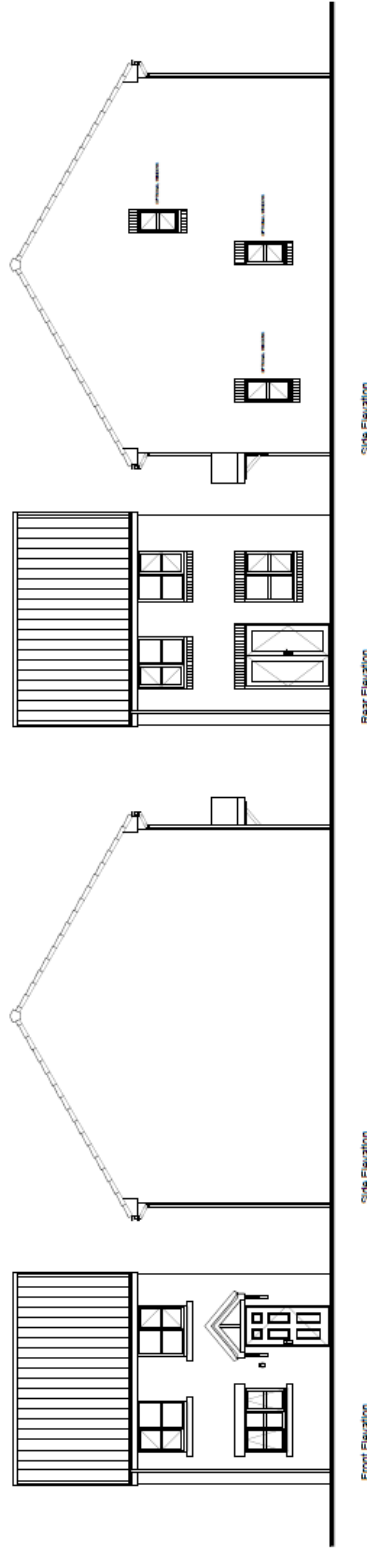
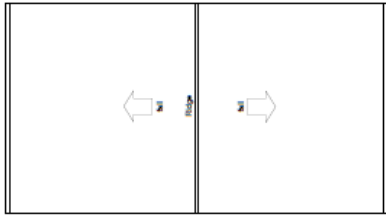


Poplar (Po)

Scale 1:100

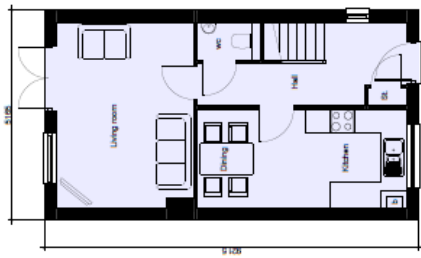

Architectural Services
South East London

Scale 1:100@A3 or 1:50@A1

GEN/55B/014

Poplar

Development at Carlton Village Phase 2