





View 1 from Blair Avenue

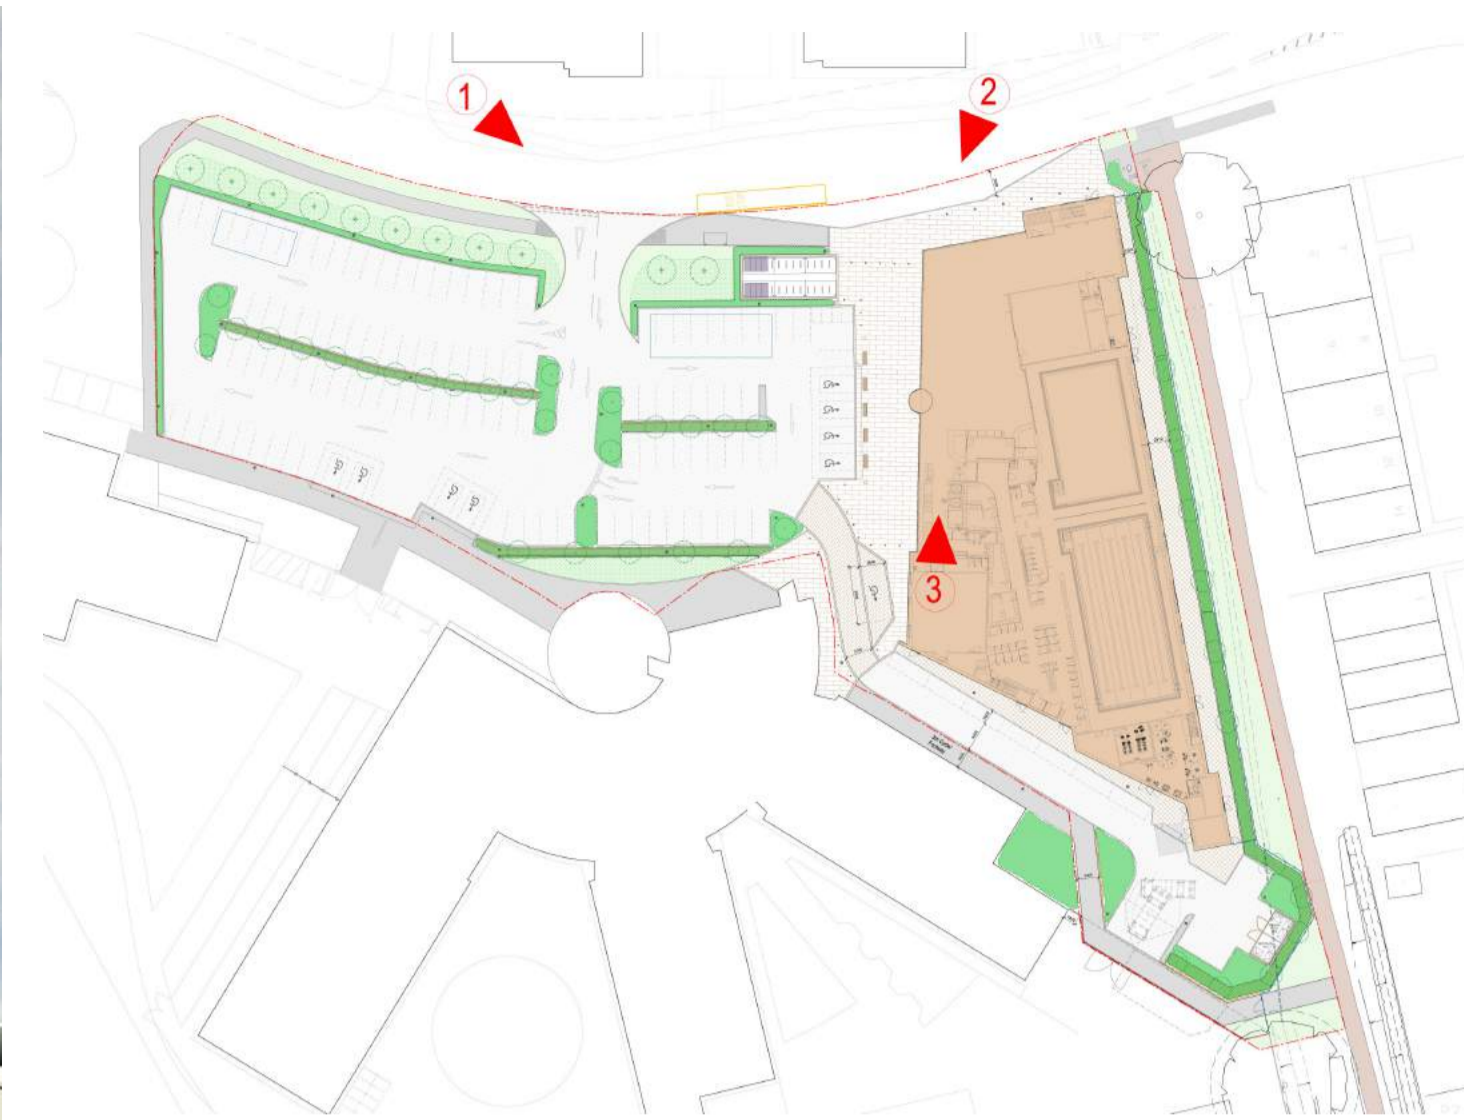

Key Plan



View 2 from Blair Avenue

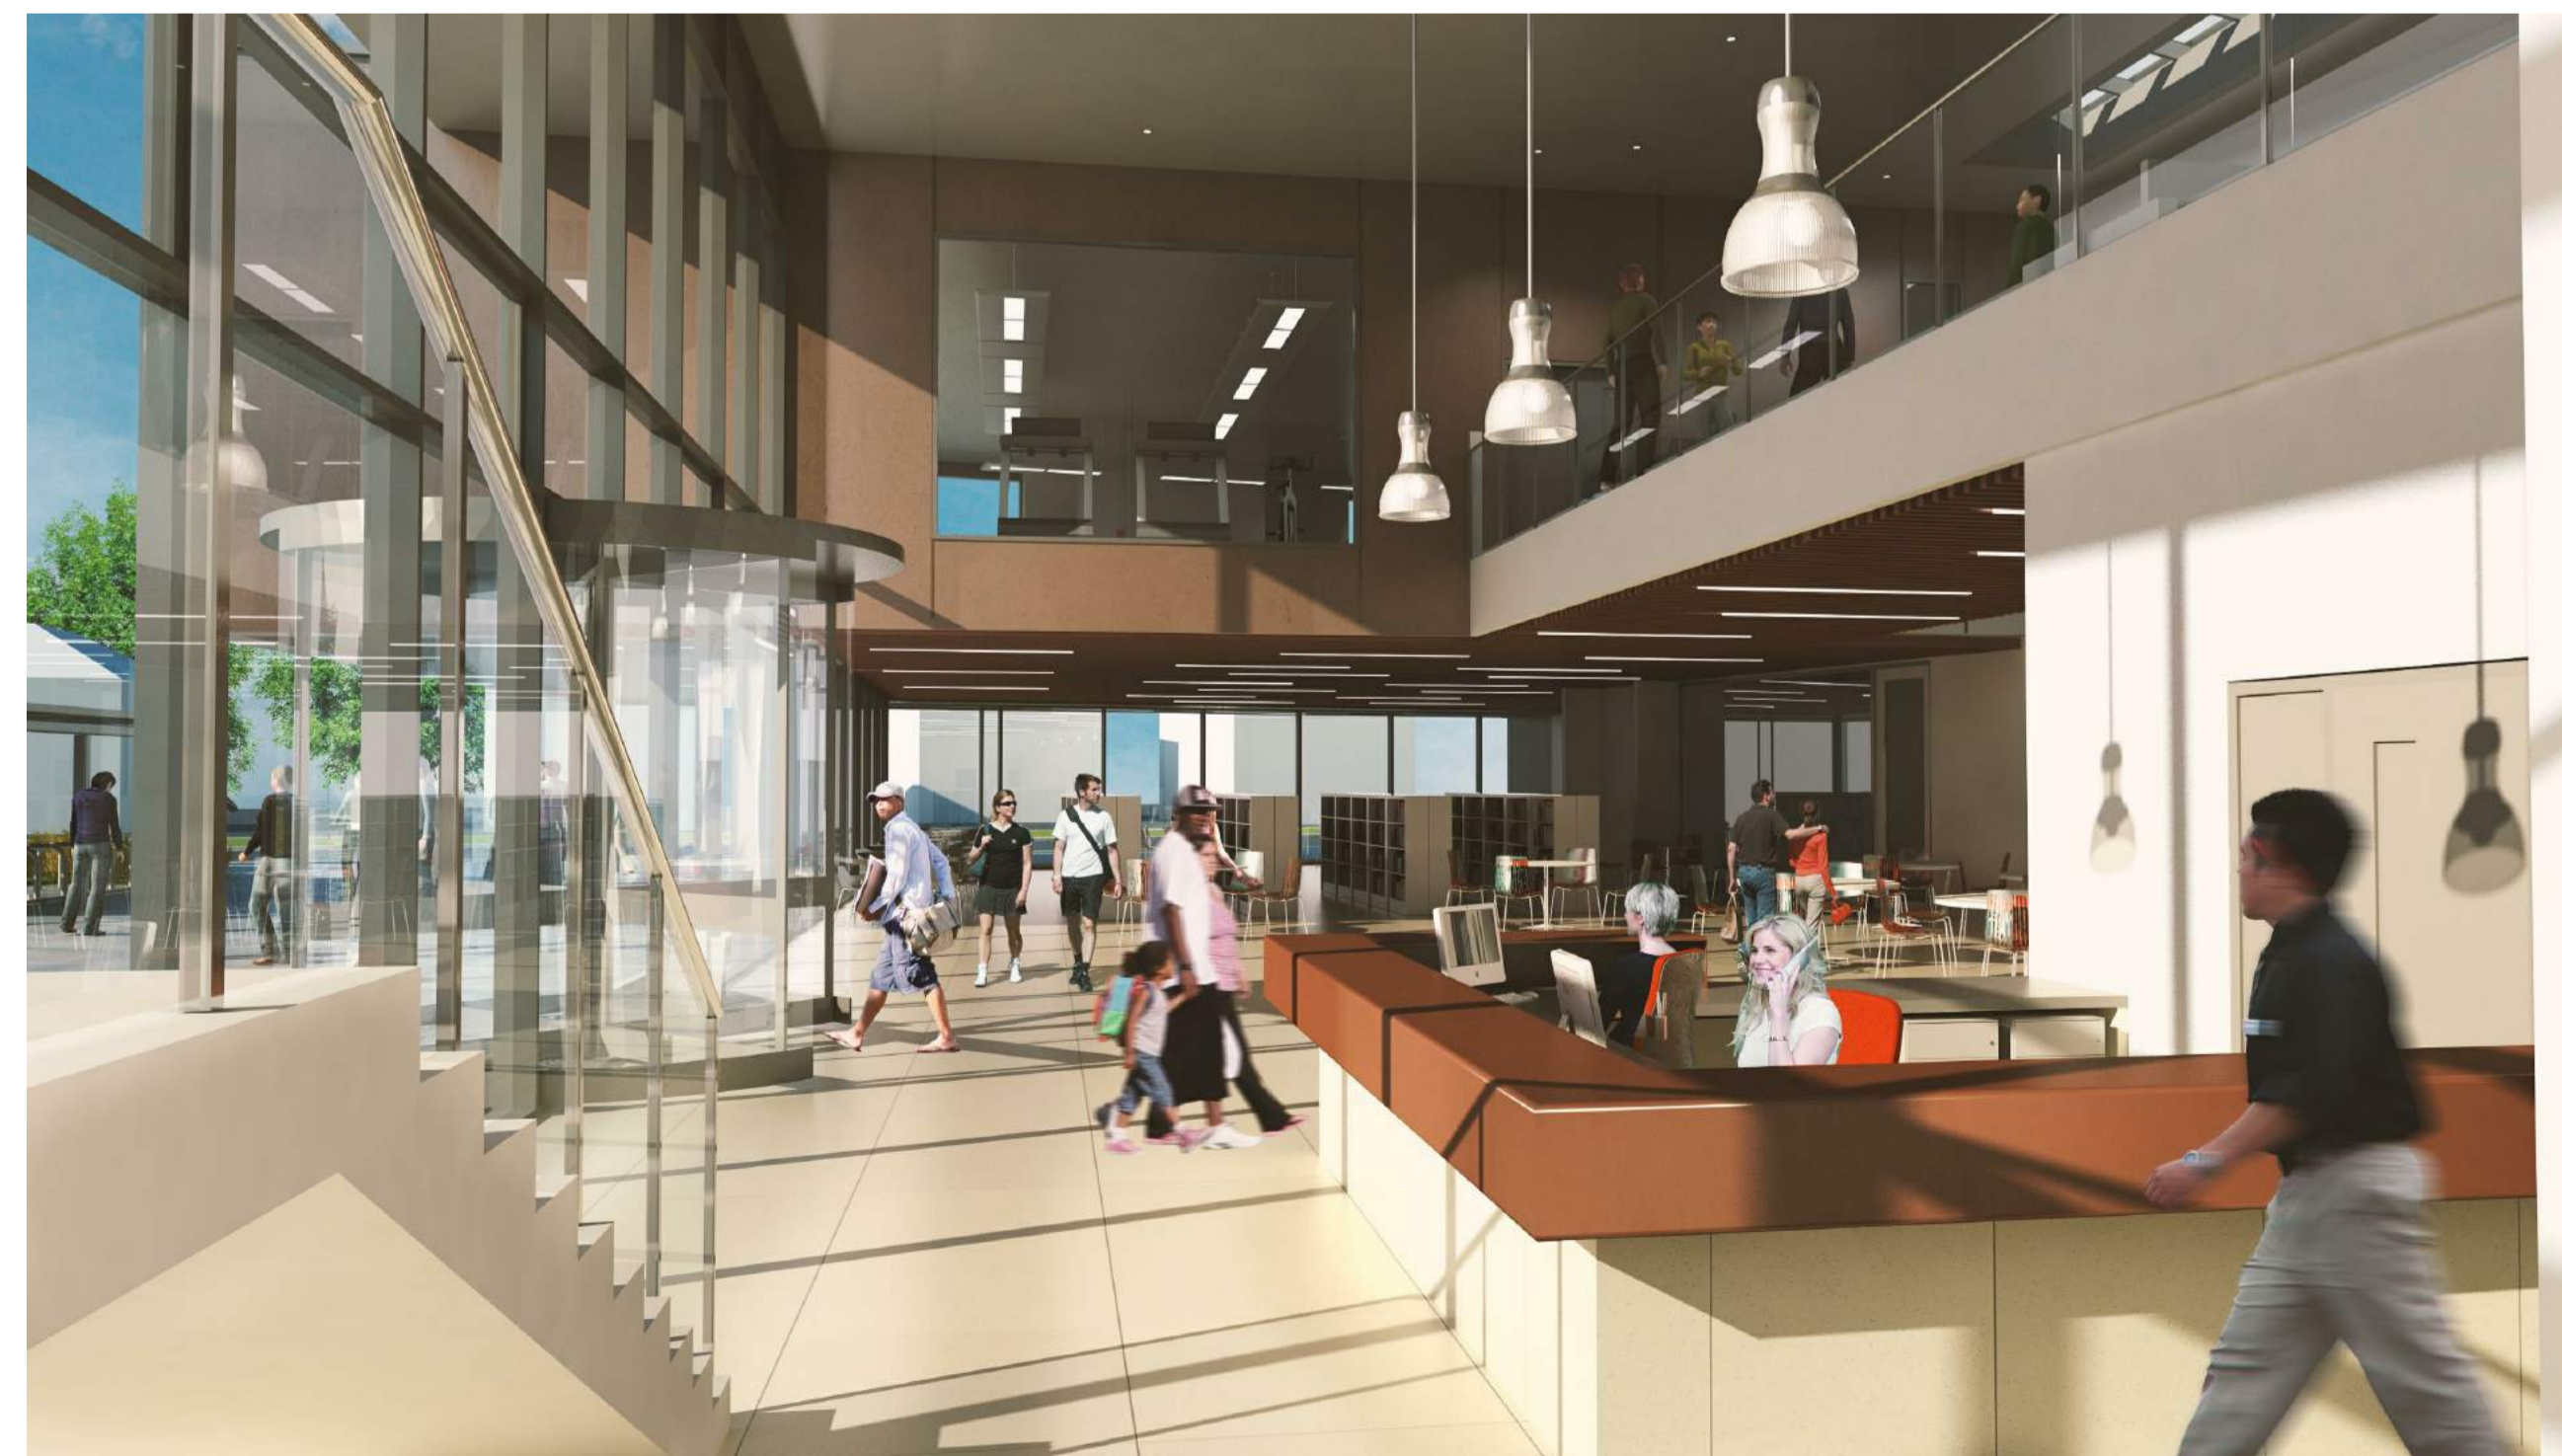

View 3 from Foyer

Notes
Copyright: All rights reserved.
This drawing must not be reproduced without permission.
This drawing must not be scaled. Dimensions are in millimetres unless specified.

North Point.

Key Plan.

Rev.	Date	Rev. Note	By	Check
A	11-11-16	SBC comments	EWA	

EWI™
EllisWilliams
Architects

Wellfield, Chester Road
Preston Brook WA7 3BA
T: +44 1928 752 200
F: +44 1928 755 953

Job title
Ingleby Barwick
Drawing title
CGI View Key Location Plan
Scale
PLANNING
Drawn by
SM
date
11/10/16
checked by
RP
Scale at A1
Job No.
2193
Drawing number
AP(90)06
Revision
A
Contractors Drawing No.