

ARUP

Central Square, Forth Street
Newcastle upon Tyne NE1 3PL
Tel +44 (0)191 261 6080
www.arup.com

Drawing Title

Site Location Plan

Scale at A4 1:5000

Discipline **Civils**

Drawing Status **For Information**

Client Title
HCA


Job Title
Events Car Park

Job No
242531-00

Issue
11

Drawing No

Figure 1

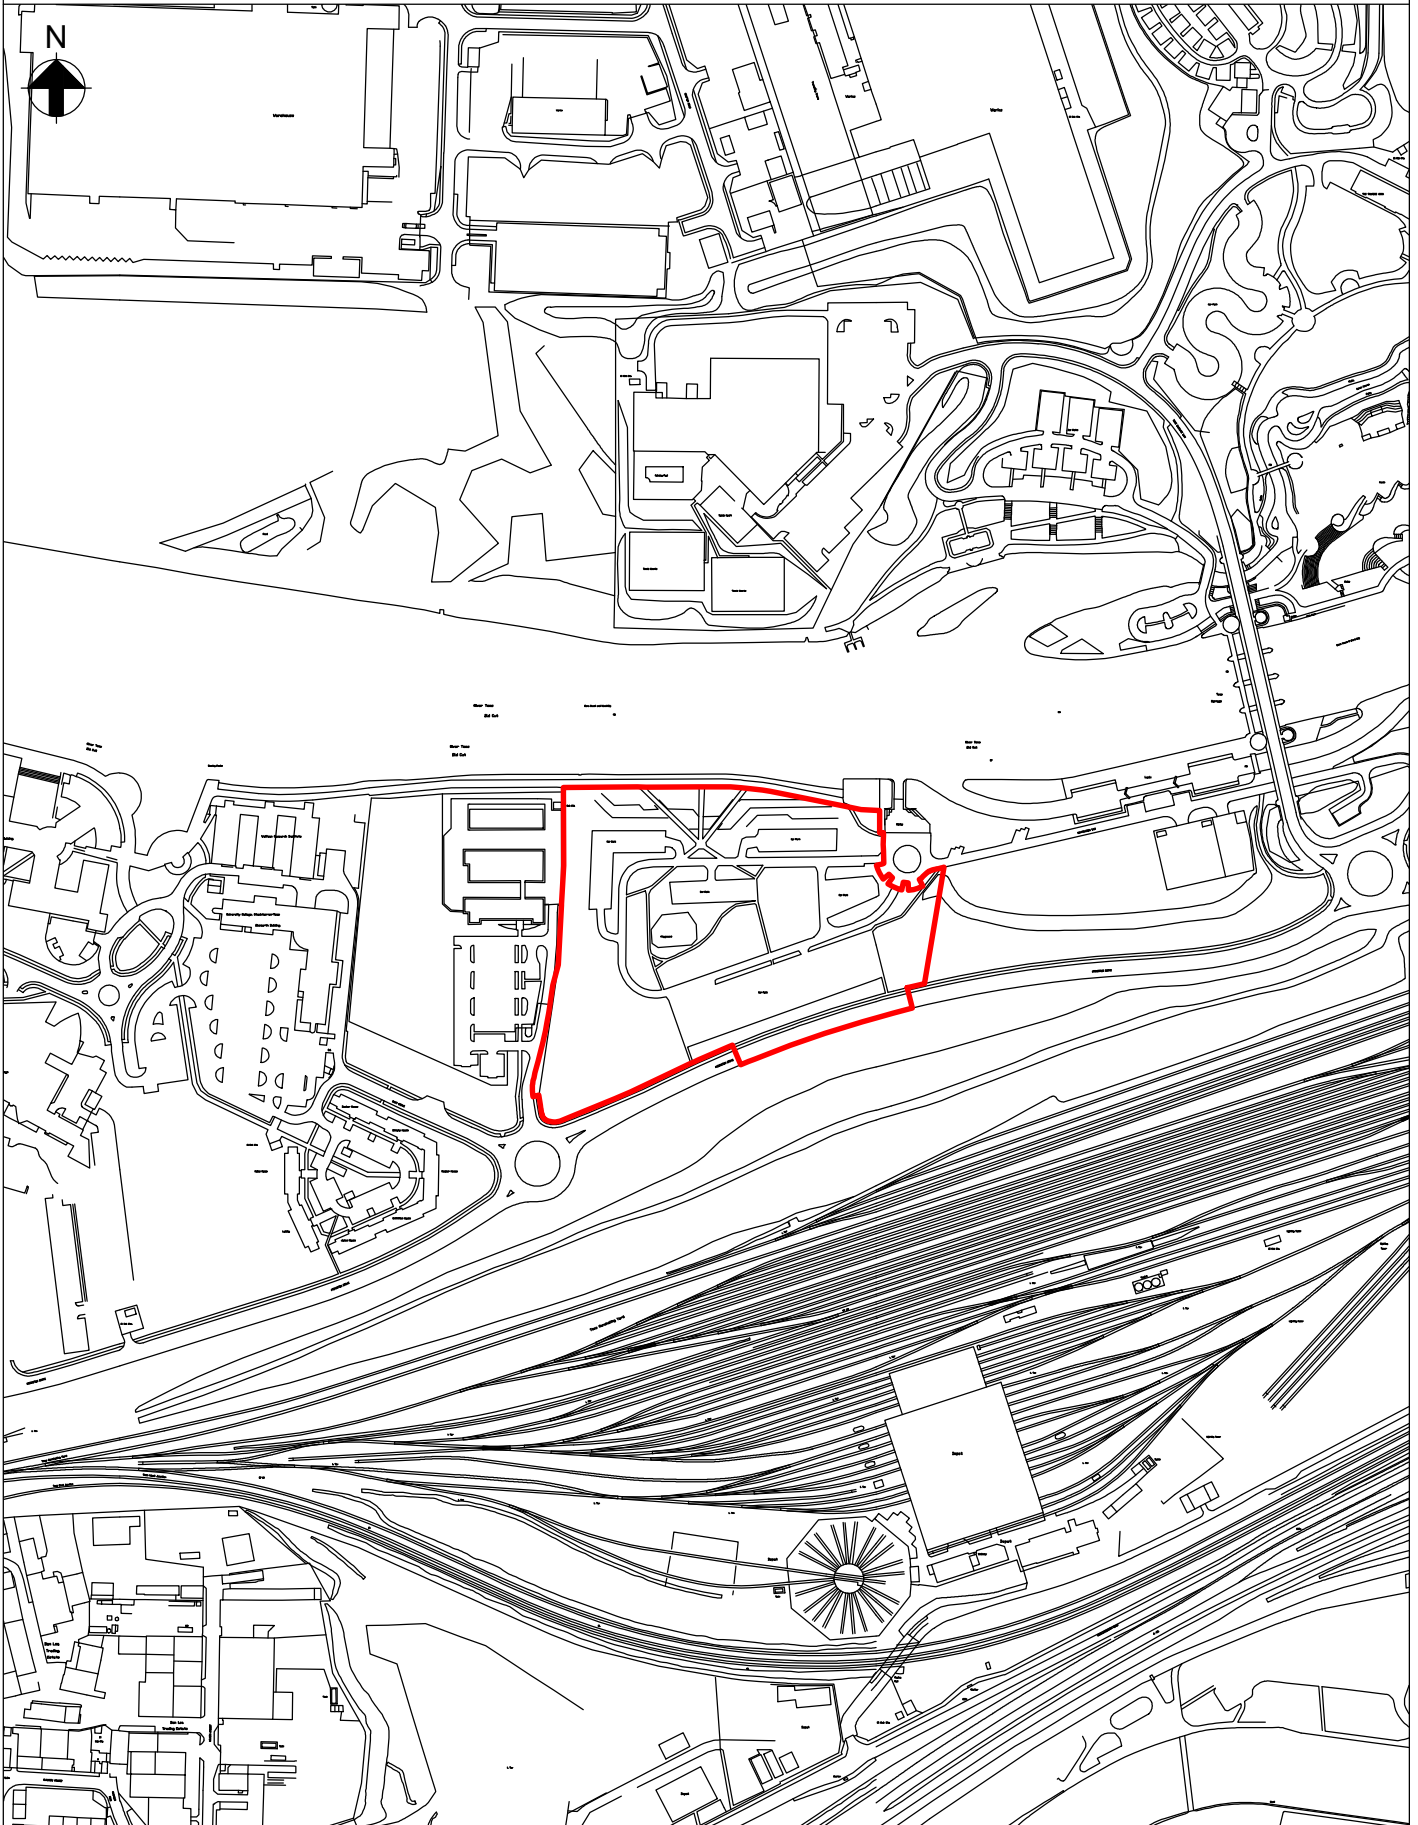

F:\240000\24253100 Stockton Events Car Park\Site\Acad\Civils\Figure 1.dwg 14 Jun 2016 09:54:30

Do not scale