



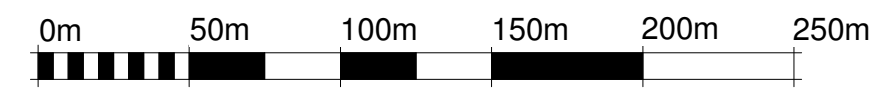

Red line shows the extent of the works associated with the application

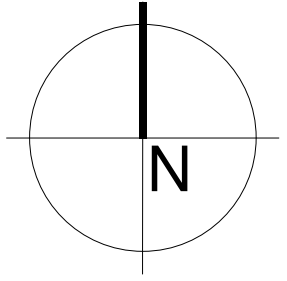

VISUAL SCALE 1:2500 @ A3

Rev:	Date:	Drawn:	Checked:	Description:
------	-------	--------	----------	--------------

PLANNING ISSUE

Wynyard Primary School

Site Location Plan

Location:
 Land to the South-West of Woodside
 Wynyard, Billingham
 TS22 5SJ

Client:
 ISG

UPRN	Originator	Zone	Level	Type	Role	Number	Revision:
WYNY01-WBA-XX-ZZ-DR-A-PL01							
Date:	Drawn:	Checked:	Suitability:	Scale:	Int Job No:		
20/02/2017	S.Salopiata	S.Lunn	SO	1 : 2500	3783-006		

WATSON BATTY ARCHITECTS

Shires House, Shires Road
 Guiseley, Leeds LS20 8EU
 Leeds | Loughborough

T: 01943 876 665
 E: enquiries@watsonbatty.com
 W: www.watsonbatty.com



FUTURE BUILT

Note: Do not Scale from this drawing. All dimensions to be checked on site