


APPENDIX C - Proposed Site Plan

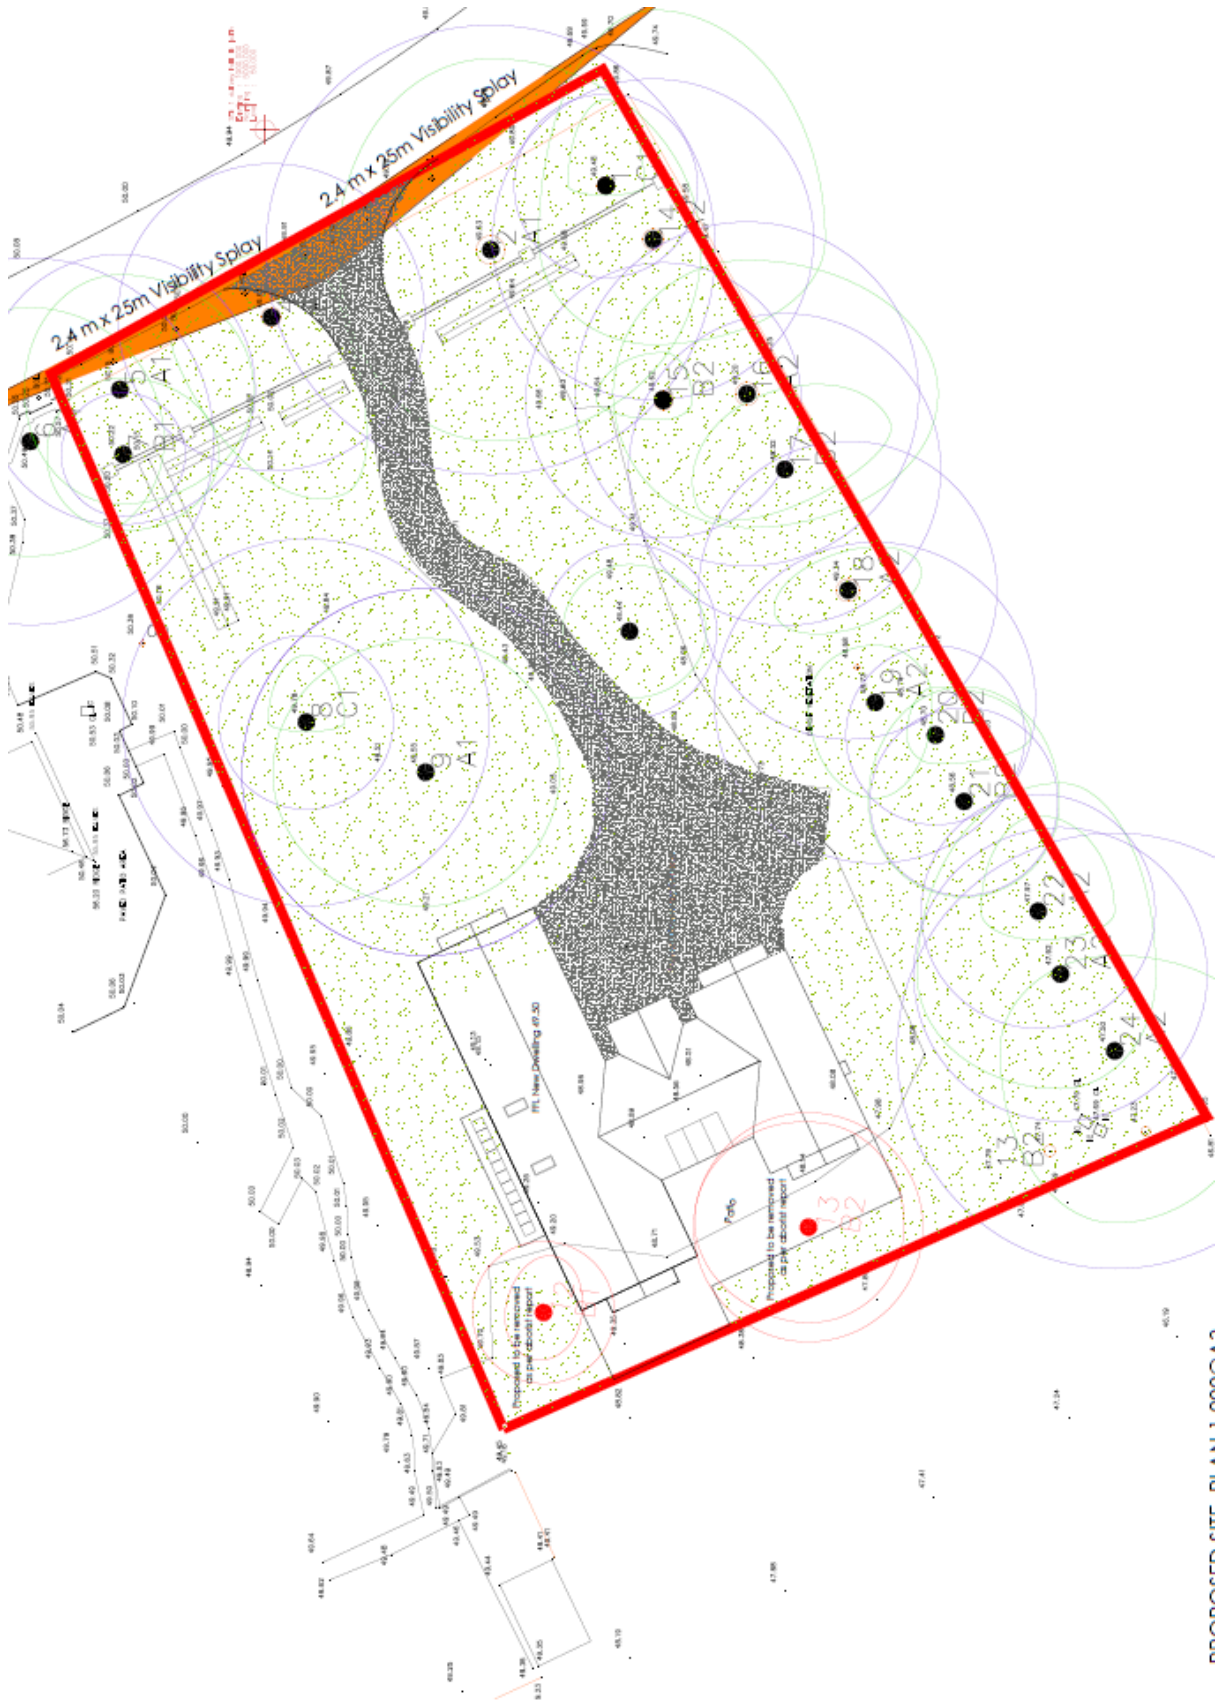

Application Number: 17/0641/REM

Application for reserved matters approval (scale, appearance layout and layout) for a three storey dwelling with attached garage and associated access at Land Adjacent To 12 Butts Lane Egglecliffe TS16 9BT