


APPENDIX F – Arboricultural Survey Plan

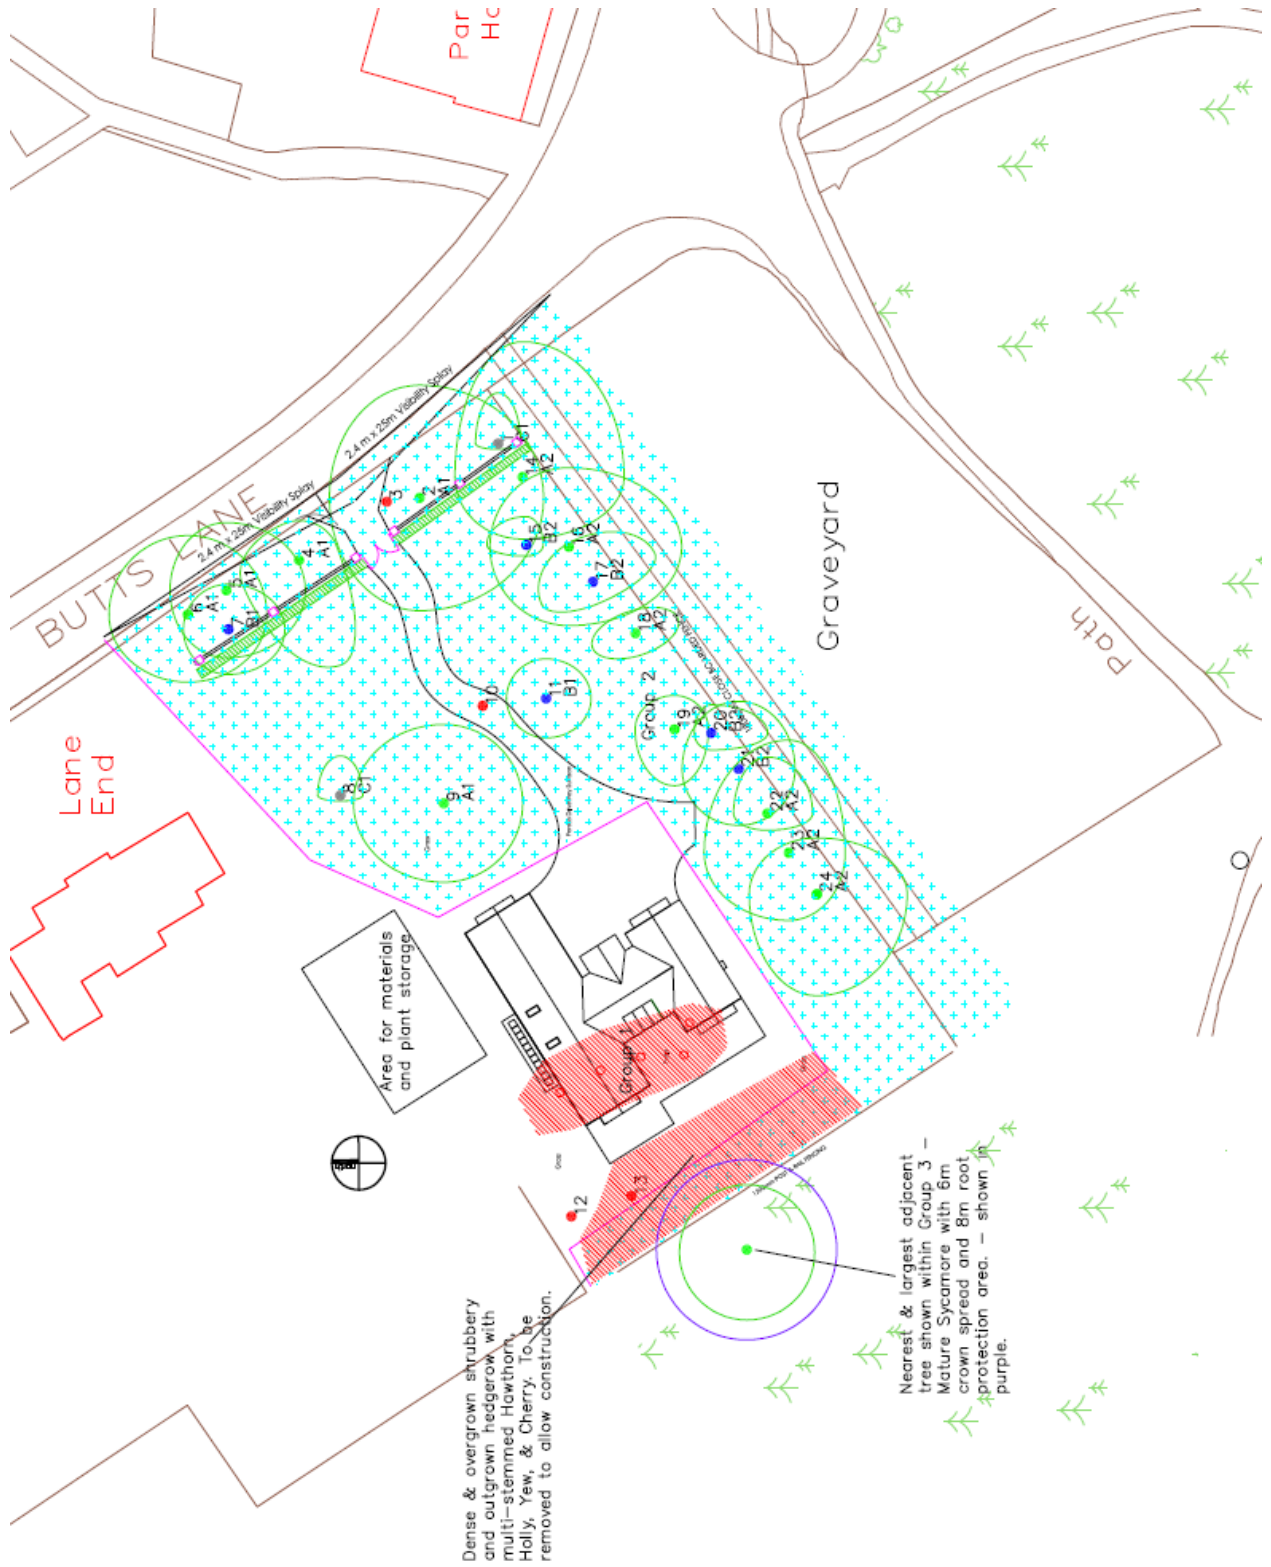

Warren Reed, Underhill, Gillingham, North Yorkshire YO21 3DF email: info@arboriculturestrategies.co.uk	
Appendix 4 Drawing: 1818 Design & Tree Protection Plan Project: 12 Butts Lane, Egglecliffe	
Drawing Number: ARB/AN/1818/1/1/1/1	Date: May 2017
Scale: 1:200 @ A1	Tree Protection Category A Tree Protection Category B Tree Protection Category C
Trees to be removed for construction	Tree Group Retention Number Tree Protection Perimeter Construction Excavation Zone Tree Group 11 Tree Number

Application Number: 17/0641/REM
 Application for reserved matters approval (scale, appearance layout and layout) for a three storey dwelling with attached garage and associated access at Land Adjacent To 12 Butts Lane Egglecliffe TS16 9BT