


APPENDIX 4 – PROVISIONAL TREE PRESERVATION ORDER

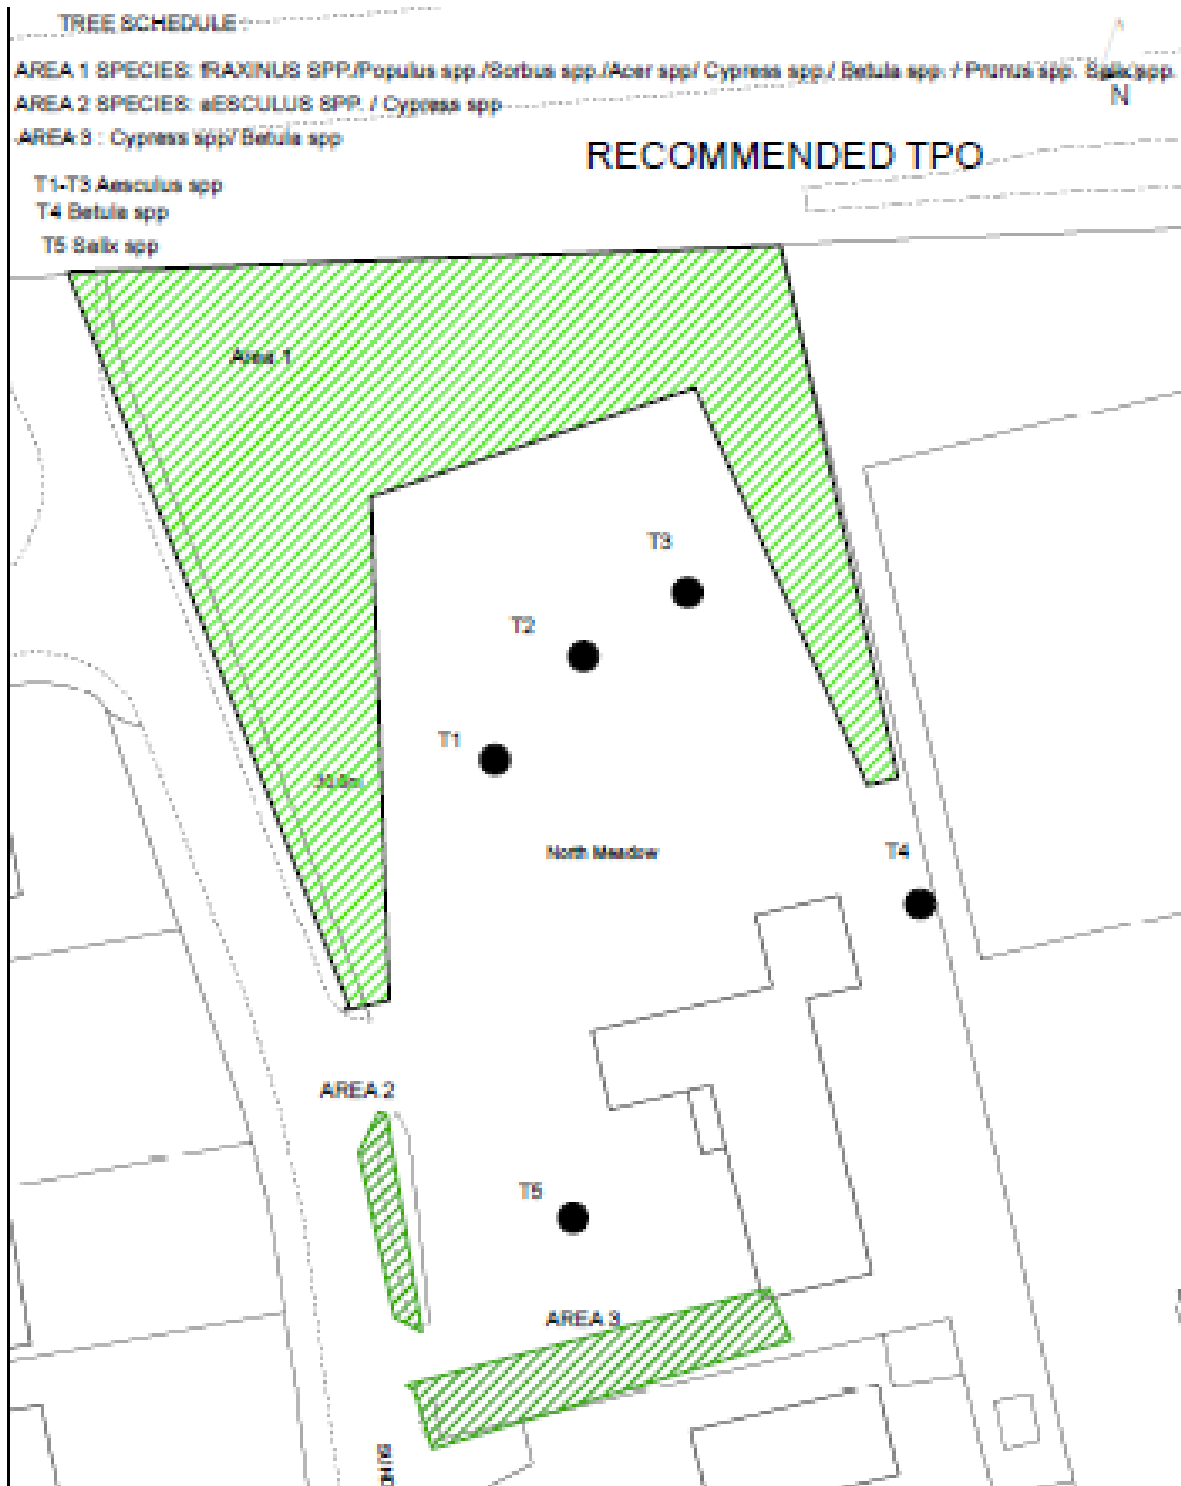

Outline application with all matters reserved for the erection of 4 no. dwellinghouses at North Meadow; Sunderland Road; Wolviston (application Number 17/0989/OUT)