


APPENDIX 1 - SITE LOCATION PLAN
Application 16/3035/OUT

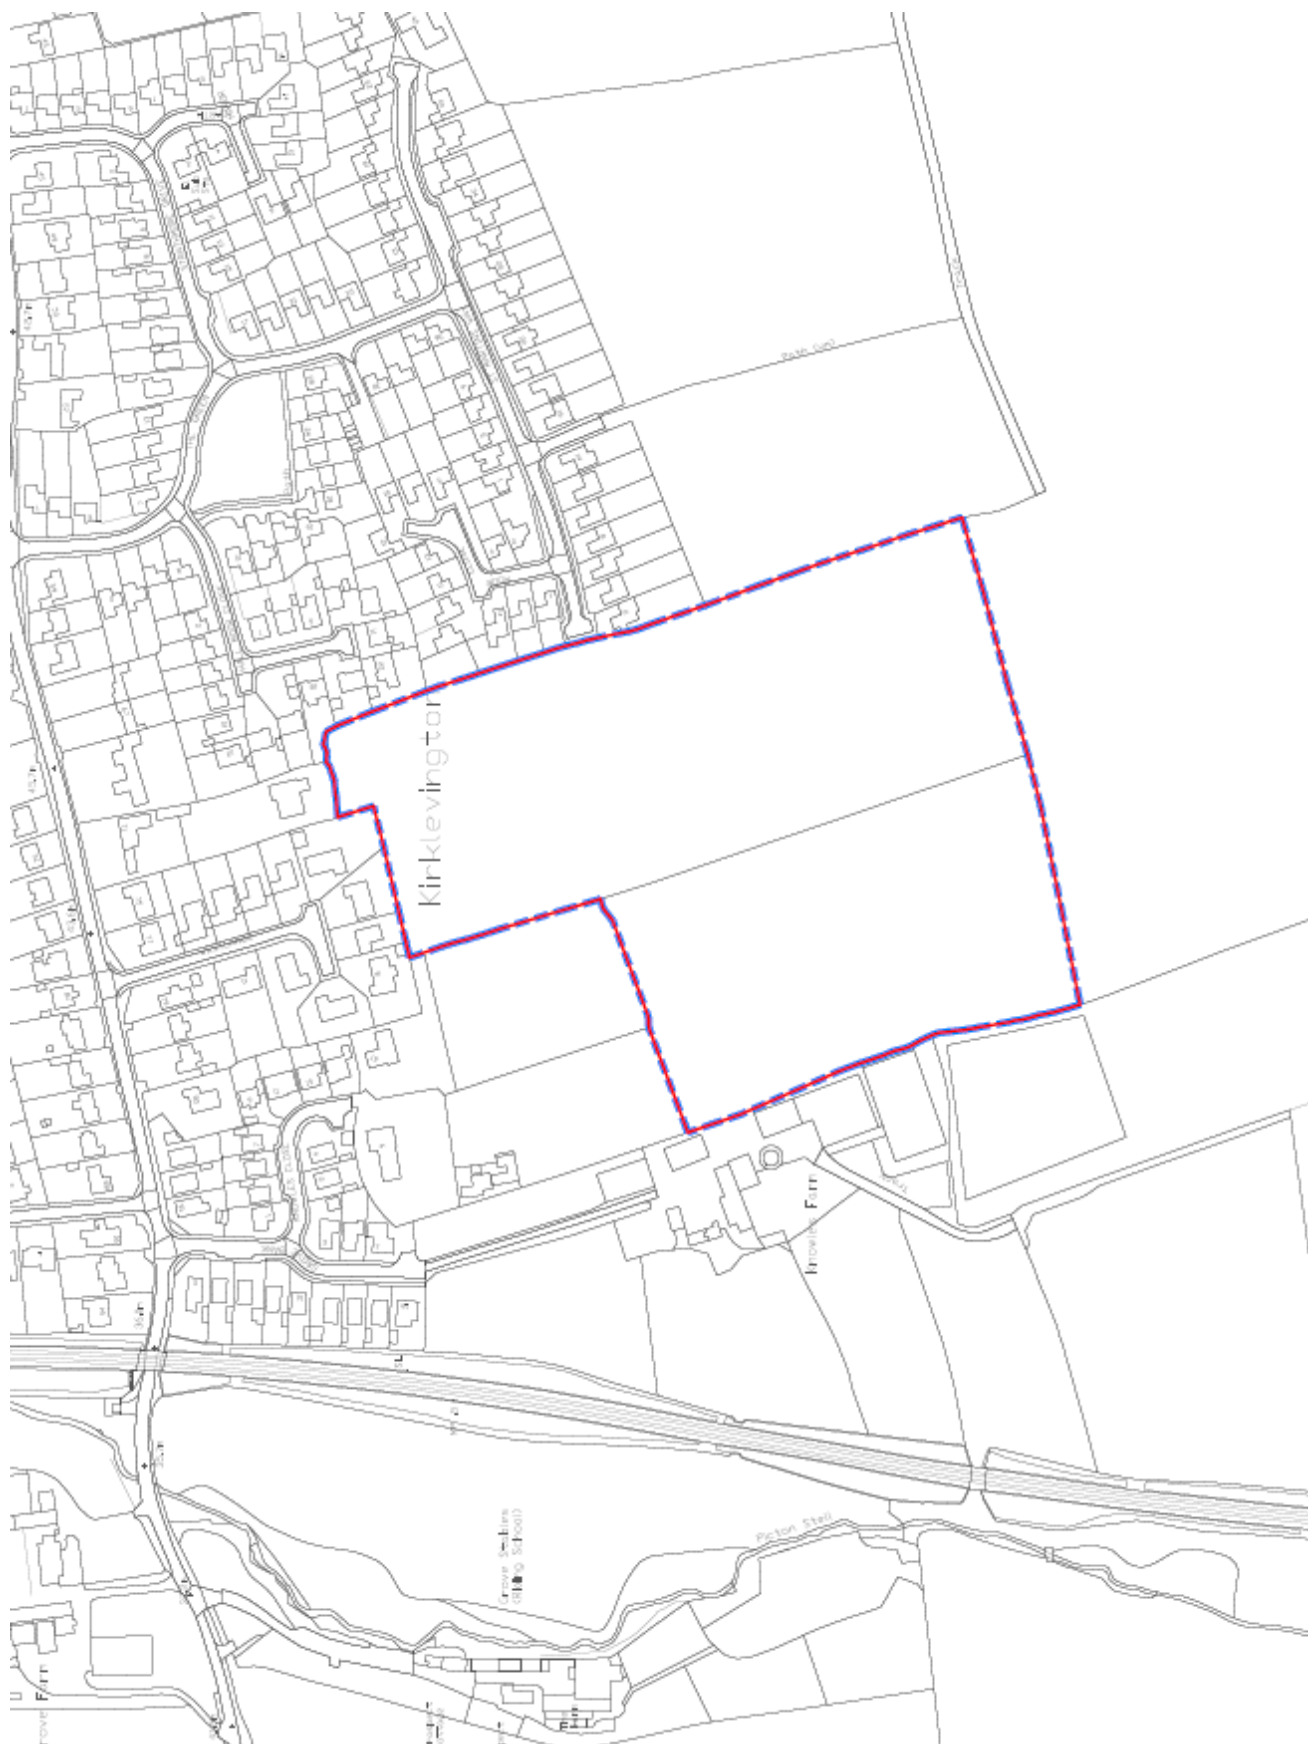

**Land West Of St Martins Way, Kirklevington,
Outline application with for the erection of up to 90 dwellings and associated access (all other matters reserved).**