


APPENDIX 4 – PROPOSED ACCESS
Application 16/3035/OUT

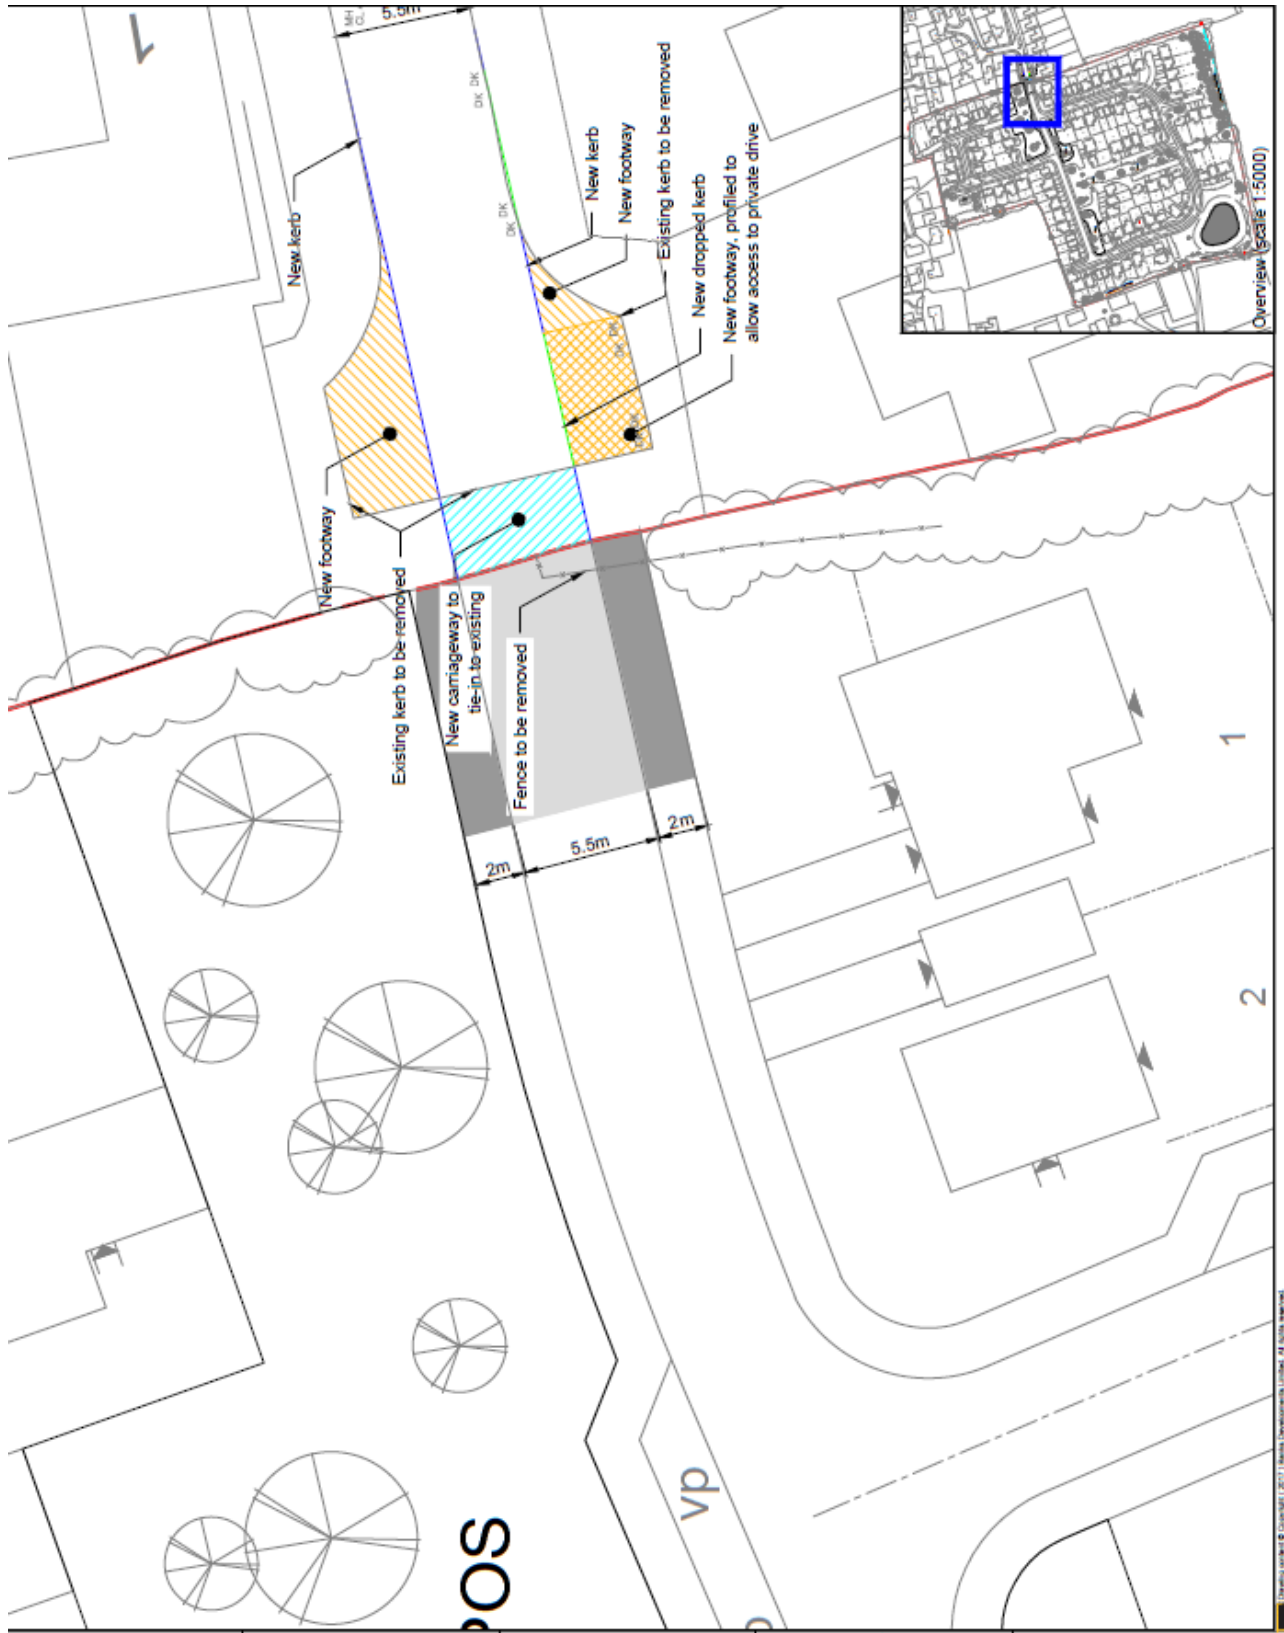

Land West Of St Martins Way, Kirklevington,
Outline application with for the erection of up to 90 dwellings and associated access (all other matters reserved).