



Outline a)

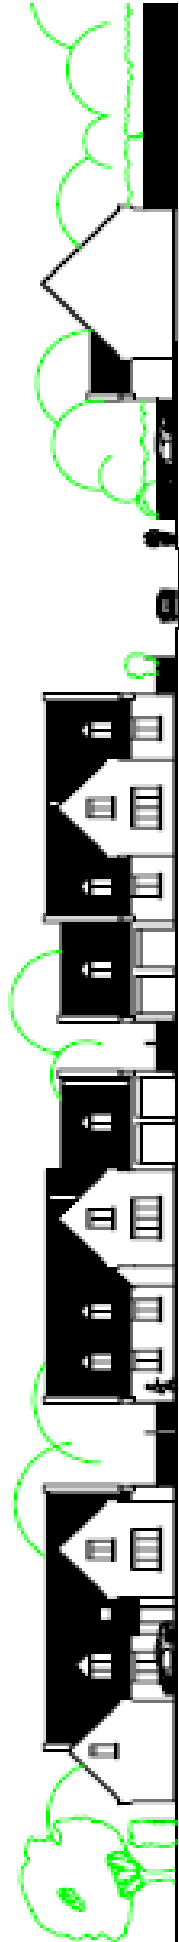

Illustrative Street Scene 1:250

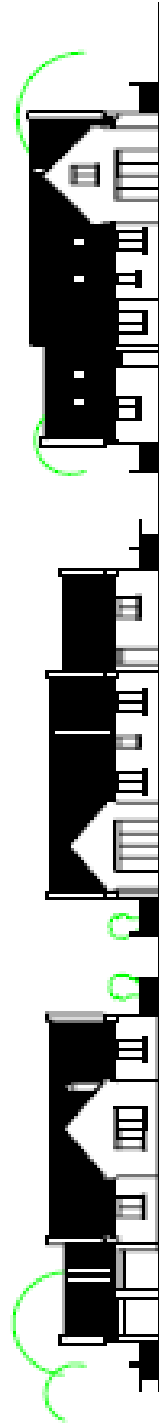

Illustrative Bungalow Front & Rear Elevation

Illustrative Dormer Bungalow Rear Elevation



Kirklevington, Yarm
ale) for a residential
ro affordable homes