


APPLICATION 17/0775/OUT
APPENDIX 4 – PROPOSED ACCESS

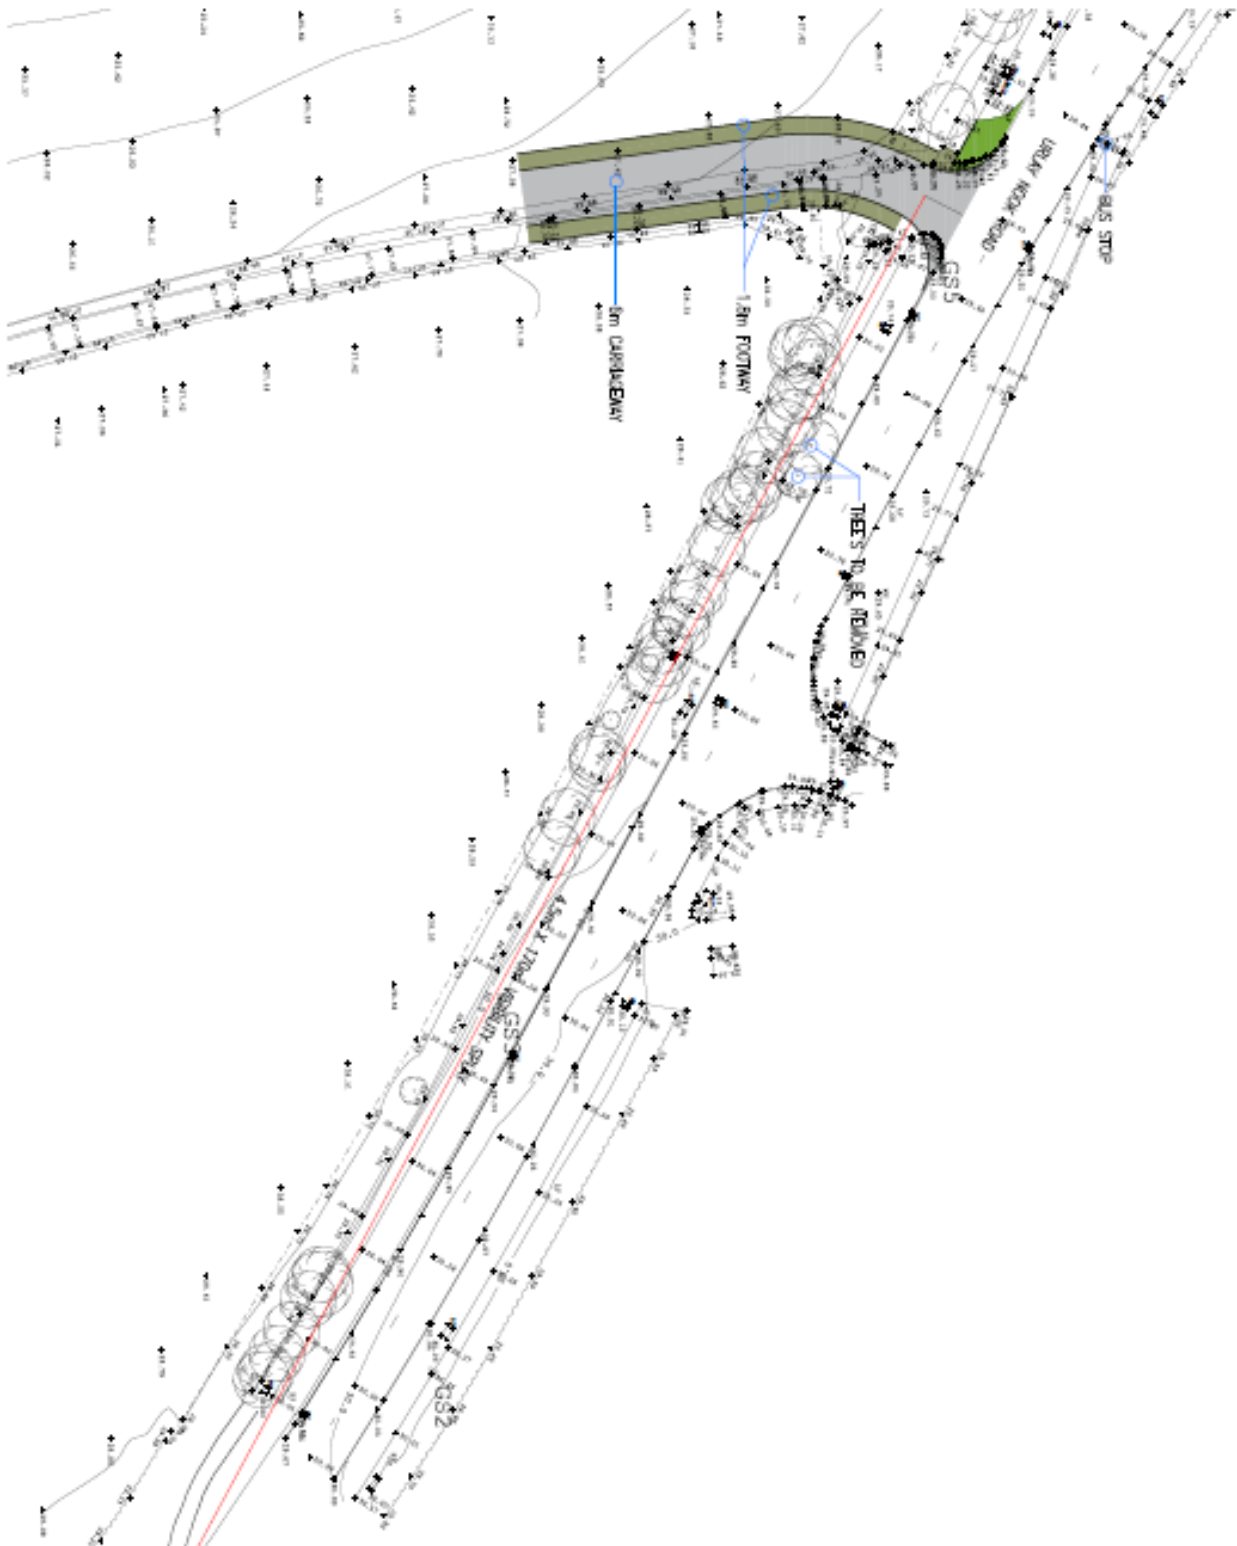

Outline planning permission with some matters reserved (appearance, landscaping, layout and scale) for the erection up to 130 dwellings, associated infrastructure including access road and public open space at Land Associated With Hunters Rest, Urlay Nook Road, Eaglescliffe