



INGLEBY MANOR, STOCKTON-ON-TEES

Proposed Bridleway Diversion Plan

8m Buffer Zone to Beck

C-CC Existing PROW to be extinguished and retained as footpath and cycleway.

Footpath to beck

Proposed Sport Pitch with 2.5m run-off area


EXISTING HEDGEROW RETAINED

A-AA Bridleway to be closed and diverted

B-BB Proposed Bridleway diversion

PROPOSED FOOTPATH LINK

Indicative Cross Section of Proposed Bridleway: 1:50@A1

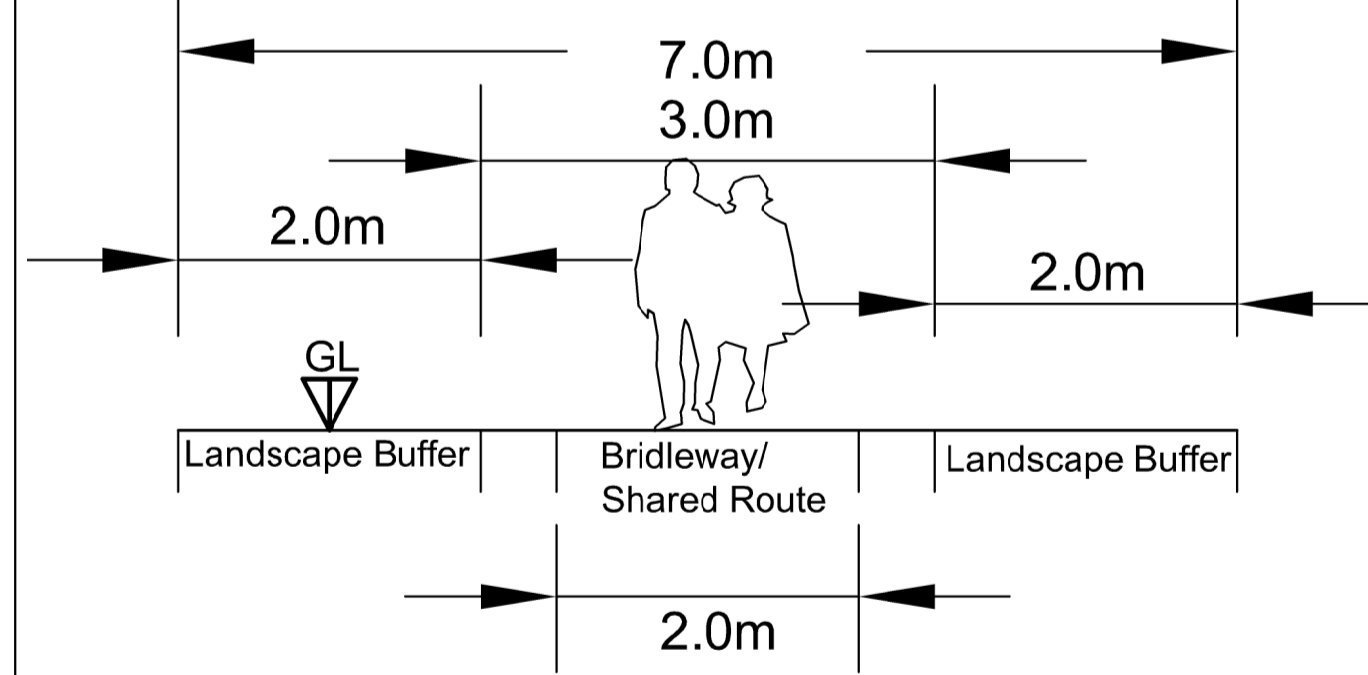

REVISIONS	

Project INGLEBY MANOR, STOCKTON-ON-TEES	
Title Proposed Bridleway Diversion Plan- Zoomed	
Client Tiviot Way Investments Ltd.	
Date 18.12.2017	Scale 1:500@A1 Extended
Drawn SW	Drawing No. 1835_55
Checked DA	Revision -



S2C

2a

OS2B

OS3

R6

9D

OS9A

9E

BB

OS9D

Little Maltby Farm

EXISTING CROSSING POINT OVER STOKTON BECK

B



S1 SCHOOL

R1

R1A

1C

1B

