


APPENDIX D – CREMATORIUM FLOOR PLANS

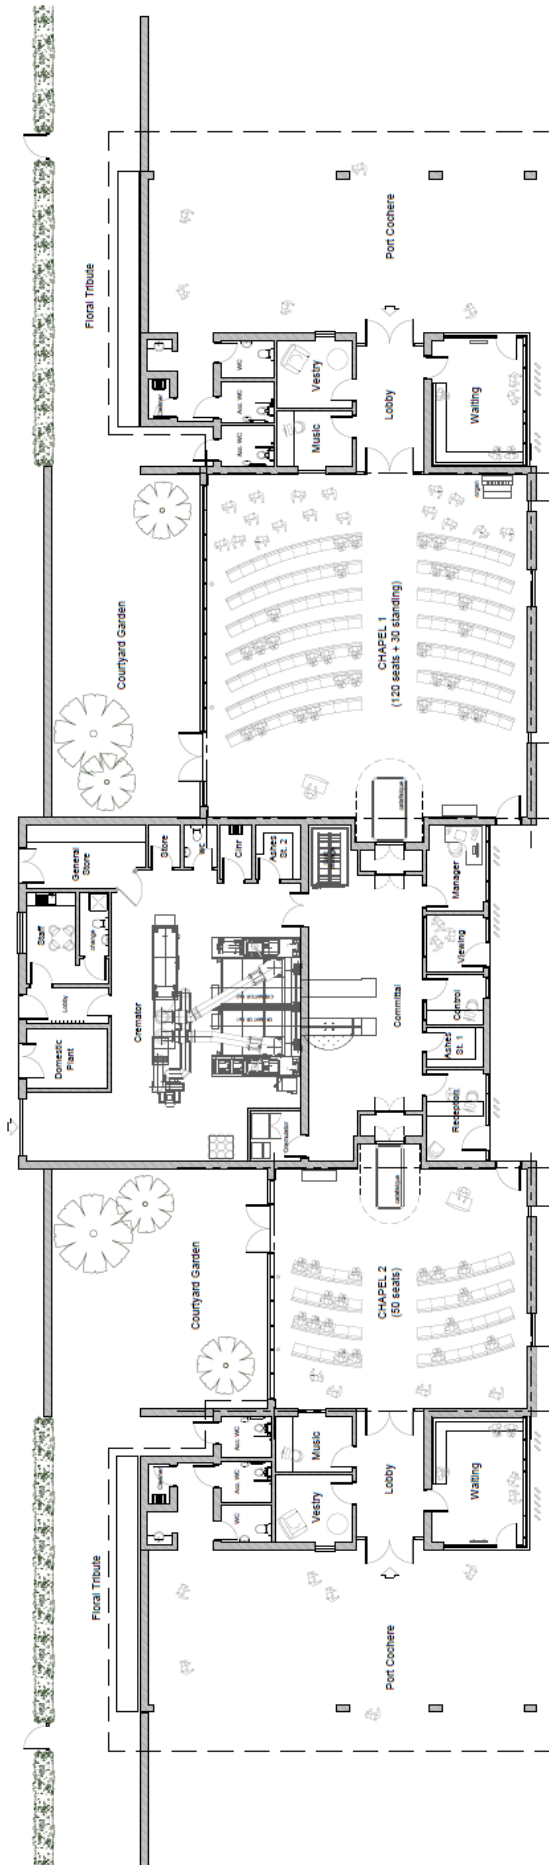

Reserved matters application for the erection of a crematorium with associated memorial garden, associated access roads, car parking, landscaping, appearance, layout and scale at Site Of Former Blakeston School, Junction Road. Norton (Application 17/2810/REM)