


Do not scale from this drawing. Only figured dimensions are to be taken from this drawing. The contractor must verify all dimensions on site before commencing any work or stop drawing. The contractor must report any discrepancies to POD NEWCASTLE LTD before commencing work. If this drawing exceeds the quantities taken in any POD NEWCASTLE LTD to be informed before the start of work. POD NEWCASTLE LTD is not responsible for the accuracy of dimensions relating to any Ordnance Survey data, or beyond the boundary of the inserted topographic survey data. Work within the Construction (Design and Management) Regulations 2015 is not to start until a Health and Safety Plan has been produced. COPYRIGHT © POD NEWCASTLE LTD. This drawing is Copyright and must not be reproduced in any form or media without written verbal consent of POD NEWCASTLE LTD.

REV	BY	DATE	NOTE
X	XX	XX/XX/XX	NOTE

KEY:
 Planning Application Boundary

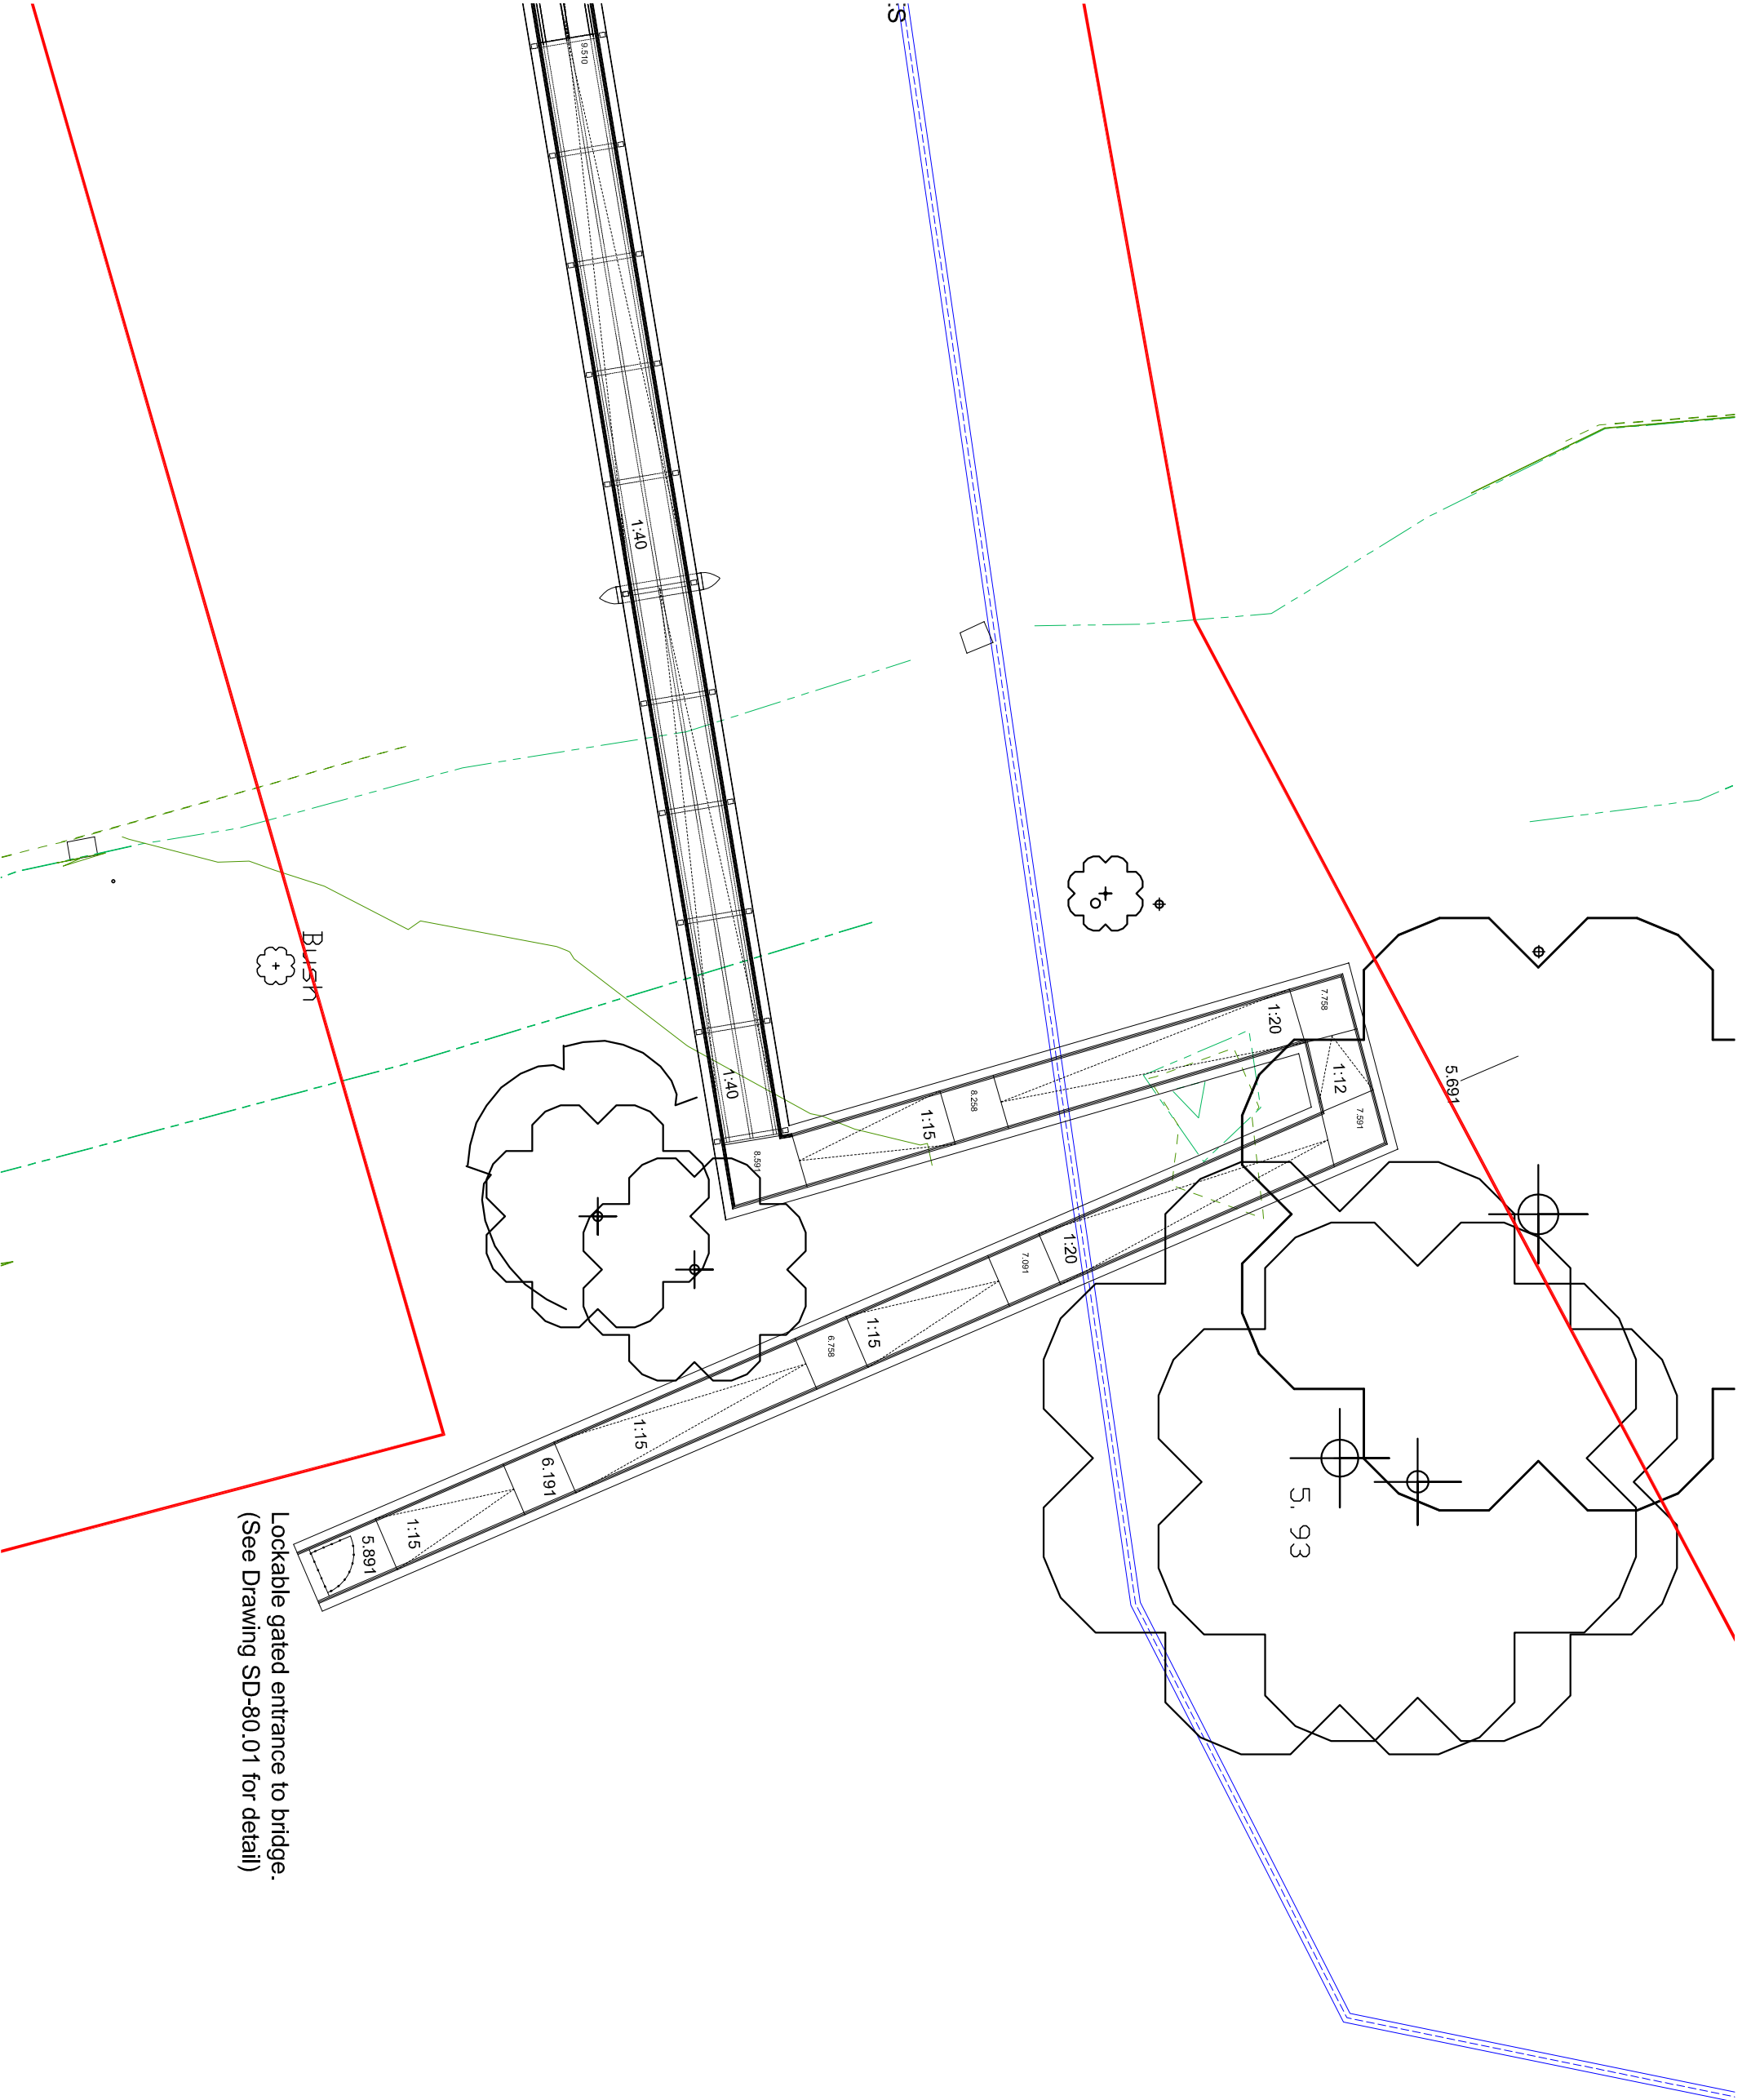

Lockable gated entrance to bridge.
 (See Drawing SD-80.01 for detail)



TOFFEE FACTORY | NEWCASTLE-UPON-TYNE | NE1 7DF | 0191 465 7700 | www.podnewcastle.co.uk

PROJECT:
 Playing Fields, Yarm School

DRAWING TITLE:
 East Bank, Proposed Detailed Plan

CLIENT:	STATUS:
Yarm School	Planning
SCALE: 1:200	SHEET SIZE: A3
DATE: 11.17	DRAWN BY: RE
PROJECT NO: 990-YAR	CHECKED BY: CVB
DRAWING NO: SD-10.07	REVISION: -