


APPLICATION: 18/0301/REV
APPENDIX C – PROPOSED SITE PLAN

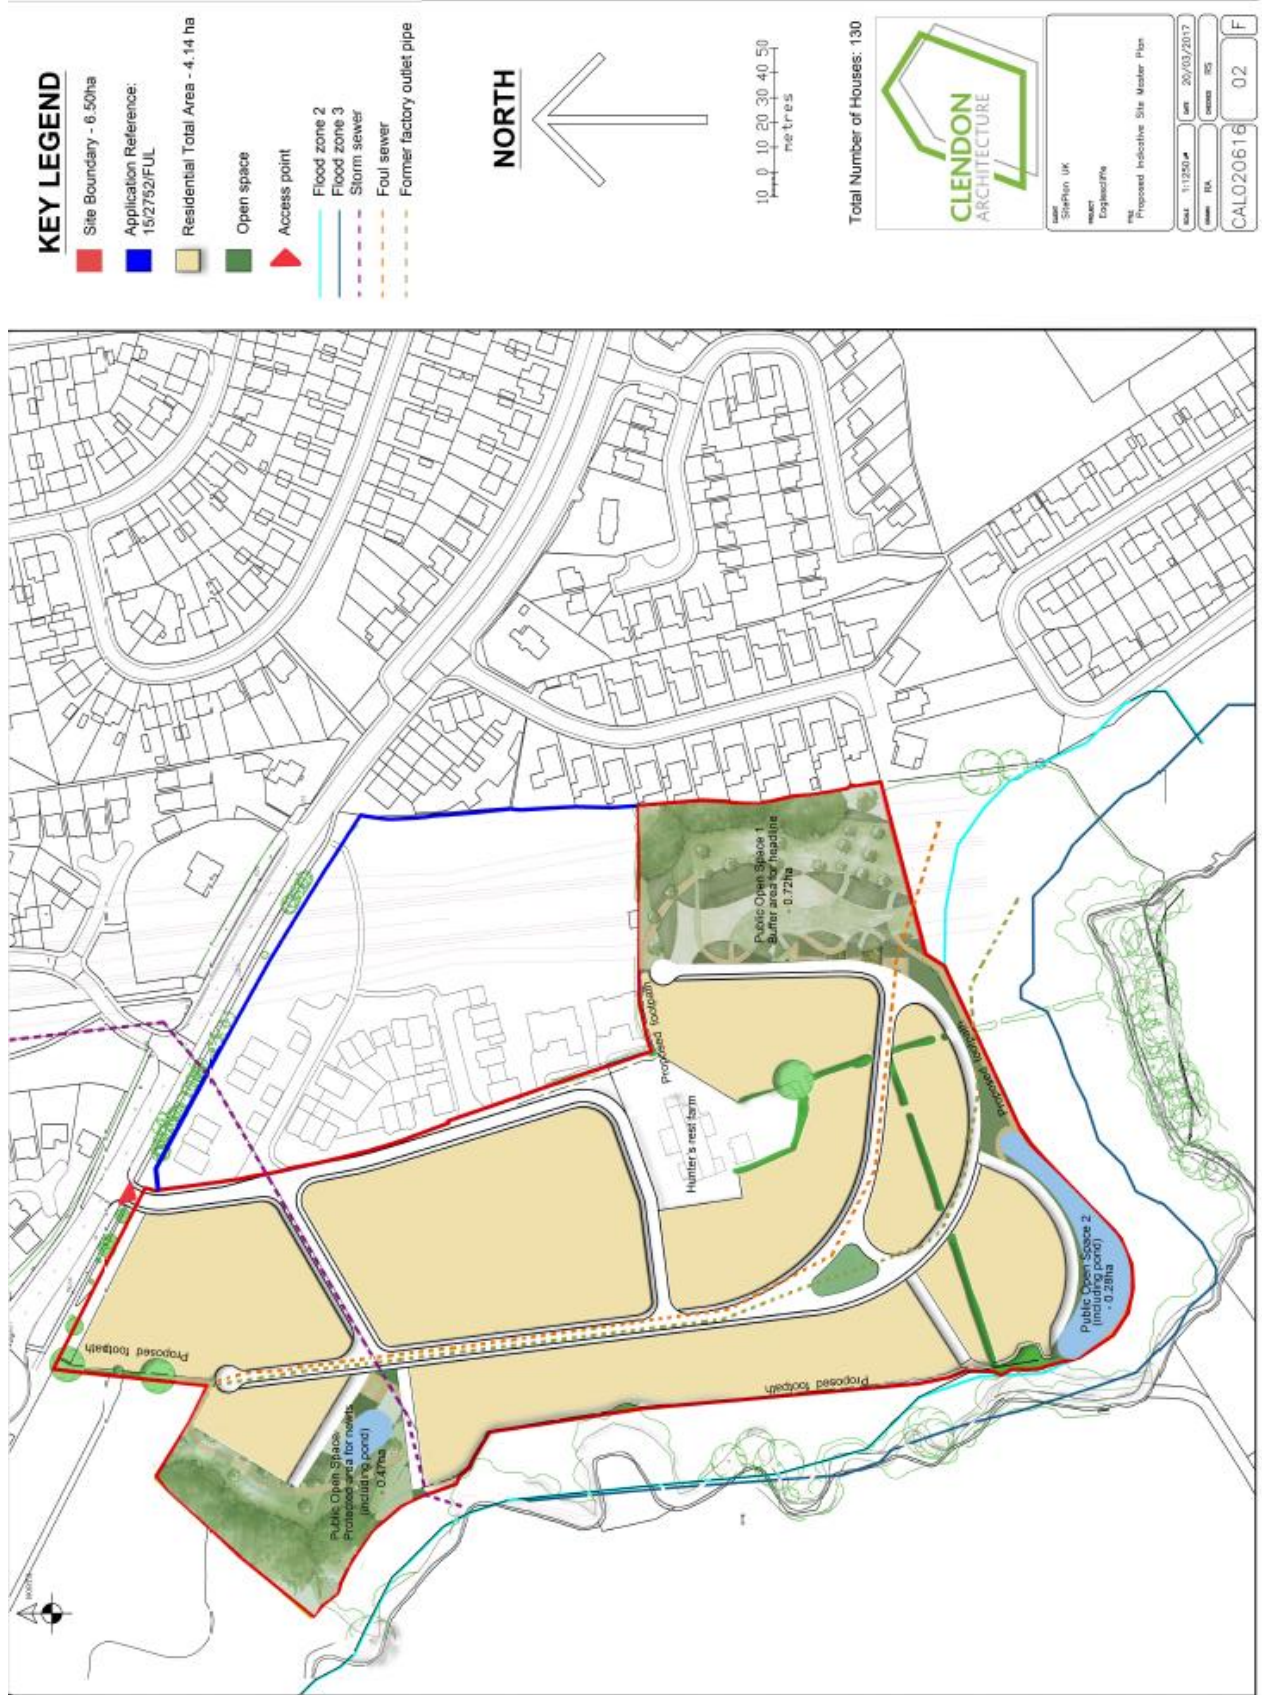

Revised Outline planning permission with some matters reserved (appearance, landscaping, layout and scale) for the erection up to 130 dwellings, associated infrastructure including access road and public open space at Hunters Rest Farm, Urlay Nook Road, Eaglescliffe