

PROJECT:
THE KEYS
HIGH STREET
YARM

DRAWING:
SITE LAYOUT


Elder Lester McGregor
Chartered Architects

Reed's Mill, Atlas Wynd, Yarm, TS15 9AD
tel: 01642 782211 fax: 01642 790123
e-mail: info@elderlester.co.uk web site: www.elderlester.co.uk

ESTD
ELDERLESTER
MCGREGOR
ARCHITECTS

SCALE: 1/200 @ A3
PROJECT DIRECTOR: I M MCGREGOR
DATE FIRST PLOTTED: 19/12/2017
DATE LAST PLOTTED: 29/01/2018
DRAWING NO:
1557/001C

SCALE IN METRES
0 1 3 5 10 15 20

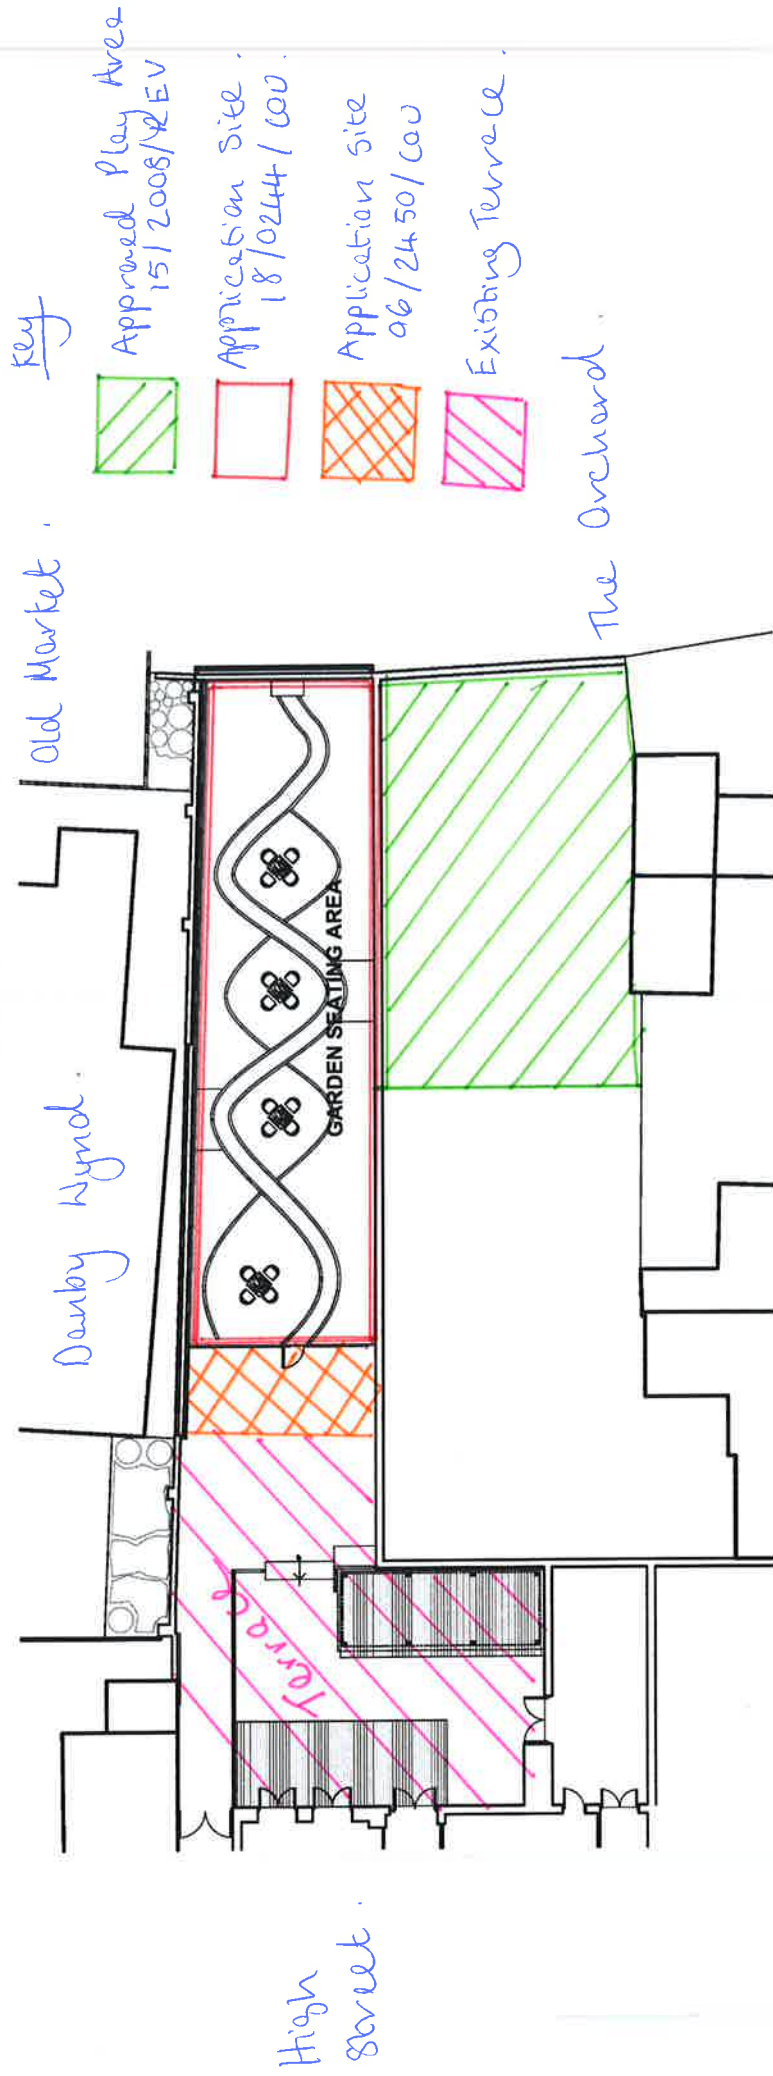

Key
Approved Play Area
15/2008/REV
Application Site
18/0244/COV
Application Site
06/2450/COV
Existing Terrace

The Orchard

Old Market

Danby Wynd

High Street

High Church Wynd