



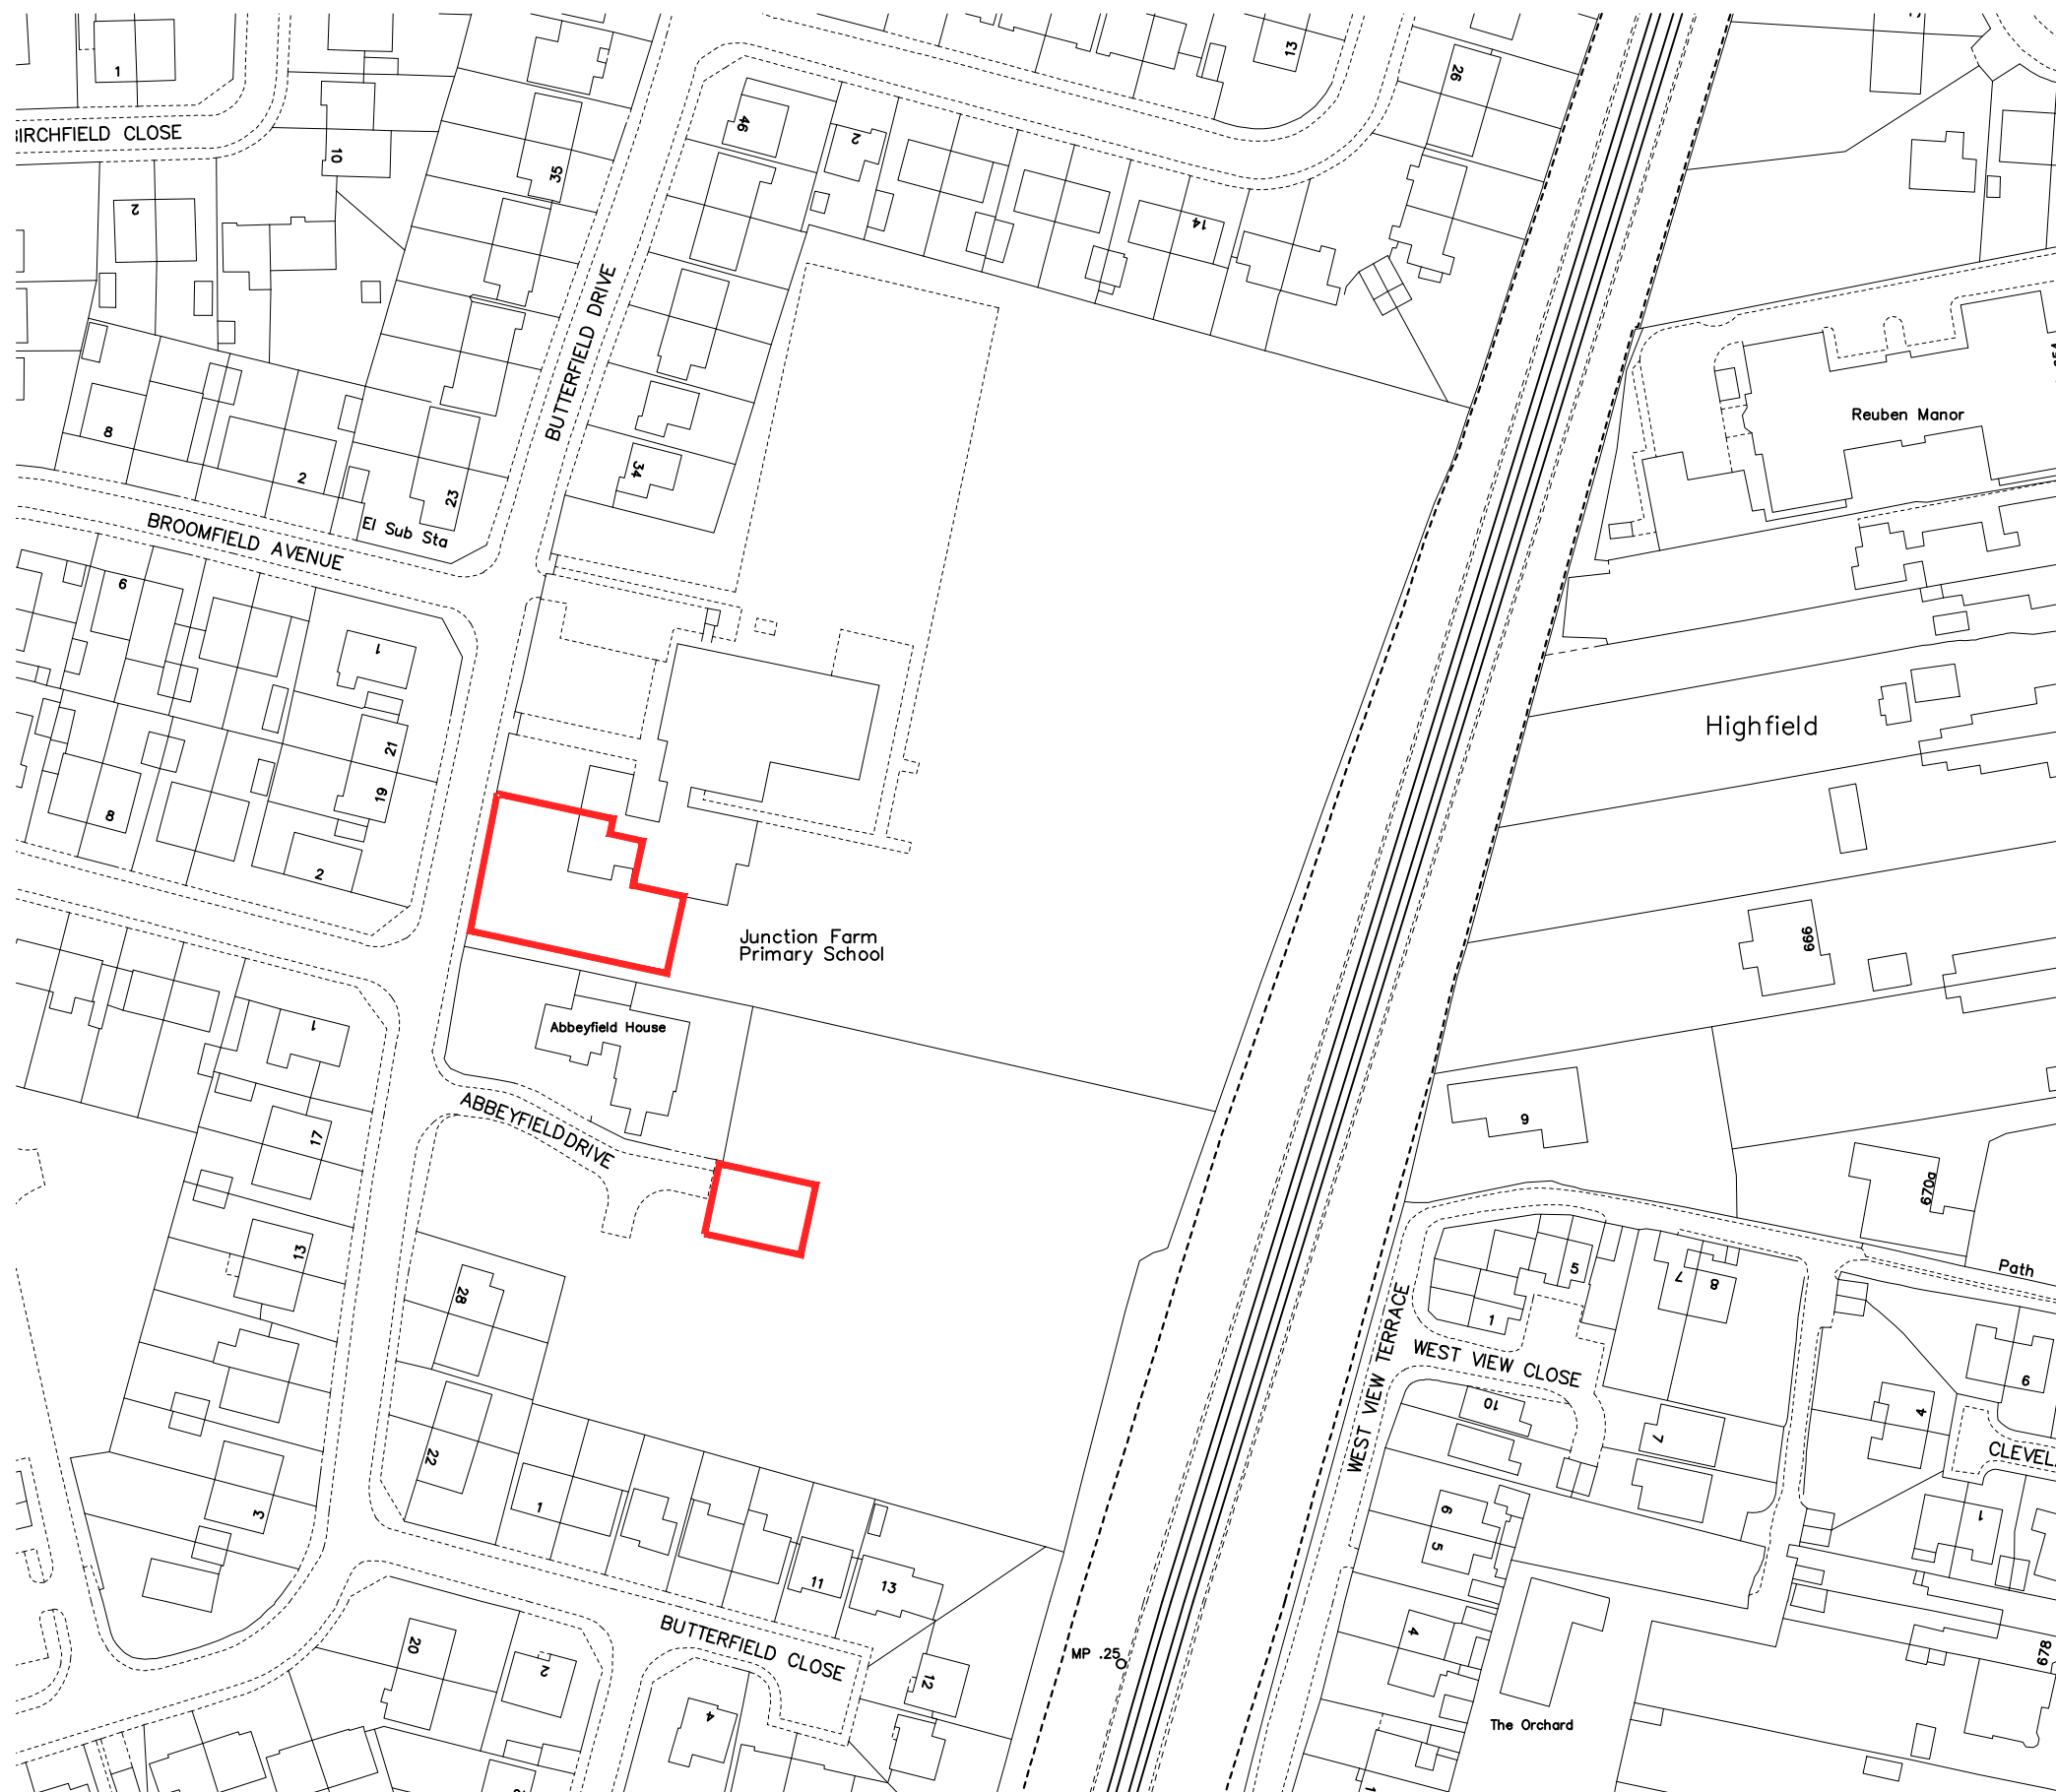
This drawing should not be scaled.  
All dimensions must be checked on site and contractor to report any omissions or errors to the contract administrator

NOTES

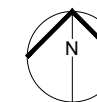

KEY:

 Site boundary  
(Total Area: 895 m<sup>2</sup>)



Rev	Description	Drn	Chk	Date
	Drawing Status			
	PRELIMINARY <input type="checkbox"/>			APPROVAL <input checked="" type="checkbox"/>
	INFORMATION <input type="checkbox"/>			TENDER <input type="checkbox"/>
				CONSTRUCTION <input type="checkbox"/>



**Stockton-on-Tees**  
BOROUGH COUNCIL

Big plans, bright future

**Economic Growth & Development Services**

Director of Economic Growth & Development  
Richard McGuckin B.Eng., C.Eng., F.I.C.E.  
P.O.Box 229, Kingsway House, Billingham, TS23 2YL.  
Tel: 01642 393939. email: egds@stockton.gov.uk



Project  
**Junction Farm Primary School**  
**Butterfield Drive, Eaglescliffe**  
**New SEN Provision**

Content  
**Site Location Plan**

Date **May 2018** Drg No. **A10918 - 100**

Drawn **DA** Checked **MS** Scales @ A3 **1:1250** Rev **-**