


# APPENDIX 6 ILLUSTRATIVE CROSS SECTION APPLICATION NUMBER 18/1702/REM

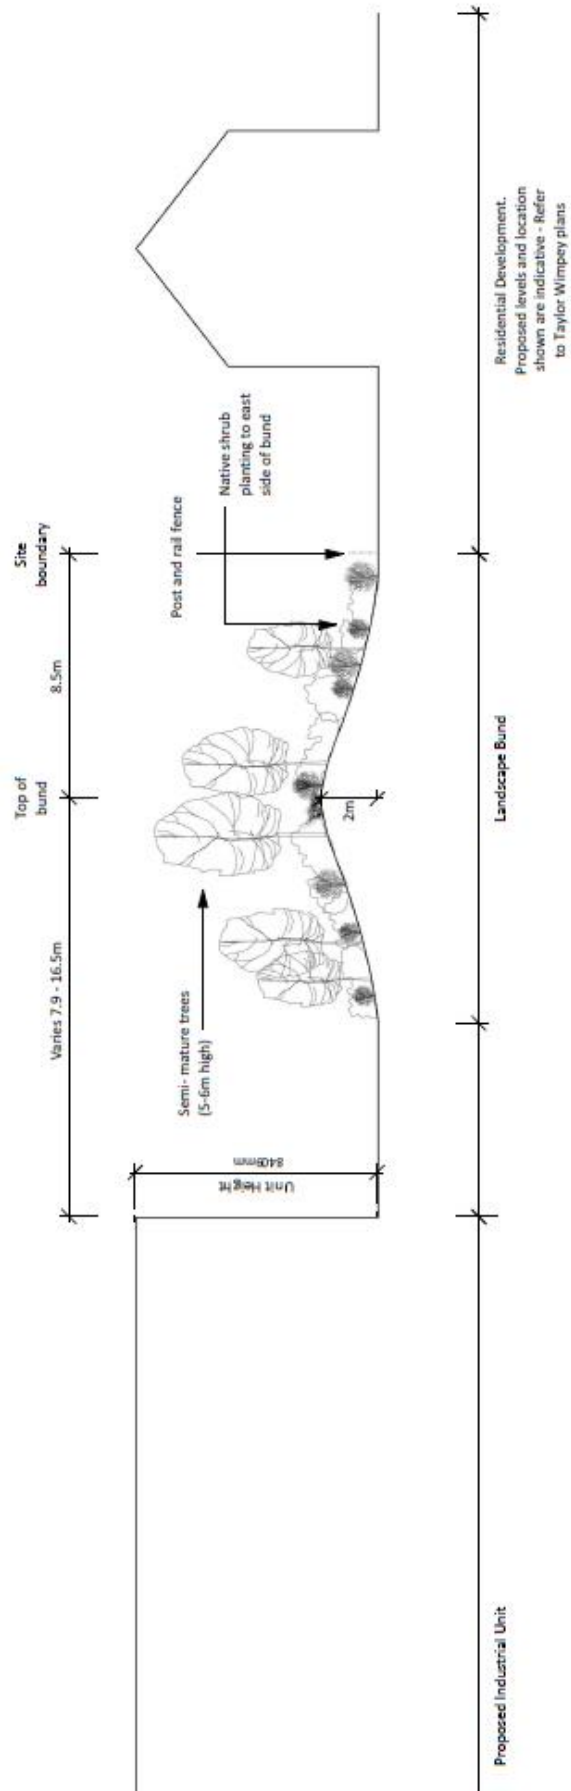

Reserved matters application for the appearance and landscaping for an industrial estate comprising the erection 30 units for B2 and B8 use class to include appearance and landscaping and associated means of access at Land at Urlay Nook Road, Eaglescliffe