


Revision	Description	Author	Checker	Date
P1	Initial Development	GB	DC	21.02.2019
P2	Final Development	GB	DC	21.02.2019
P3	Planning Issue	GB	DC	21.02.2019

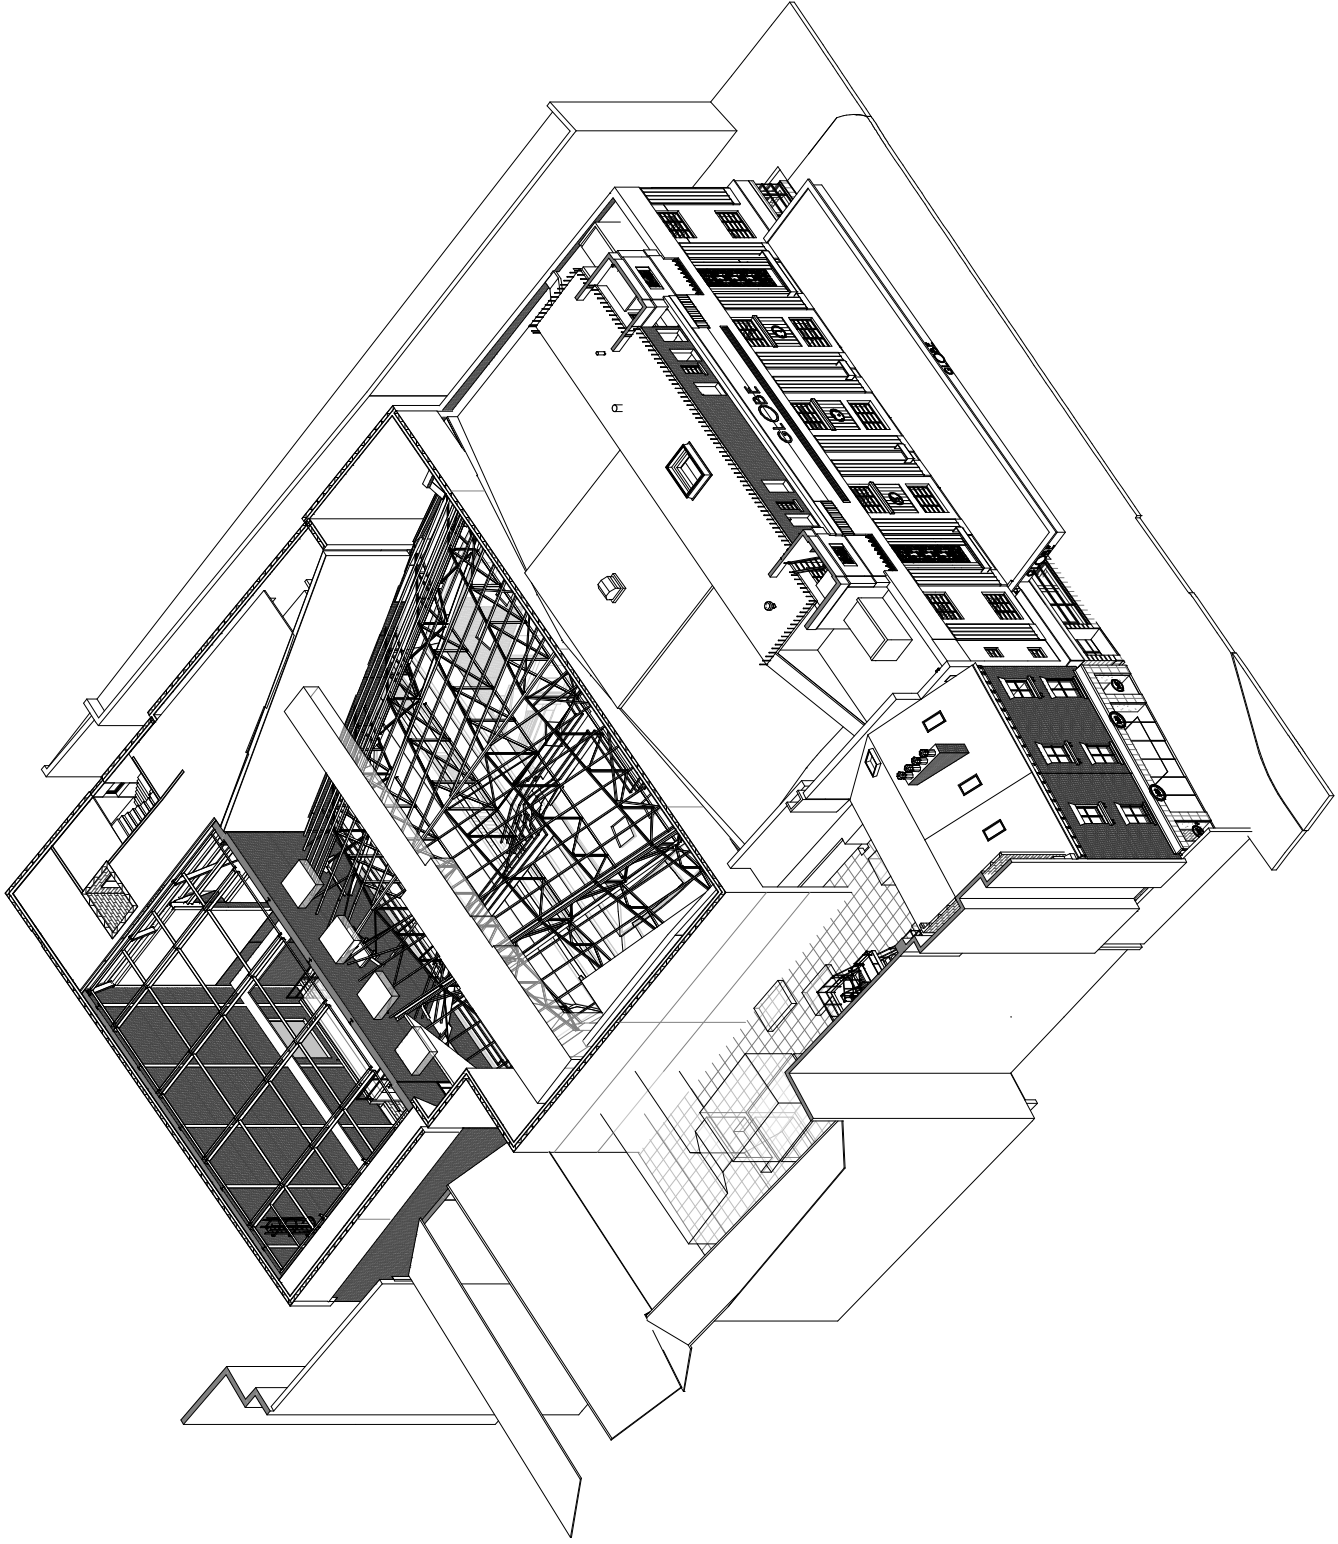

**SPACE
ARCHITECTS**

Space Architects
10, Gwynedd Street, London
E1 3AA
T: +44 (0)20 7 589 1000
www.spacearchitects.co.uk

Project		STOCKTON GLOBE	
Drawing Title		Level 05 (Grid) - Isometric General Arrangement	
Project No.	Drawings No.	Revision	Scale
07682	ZZ-ZZ-DR-A-04-0008	S0	P3
File Reference: 07682-SPACE-DR-A-04-0008-0003.rvt			