


Revision	Description	Author	Checker	Date
P1	Initial Development	GB	DC	21.02.2019
P2	Final Development	GB	DC	21.02.2019
P3	Permitting	GB	DC	21.02.2019

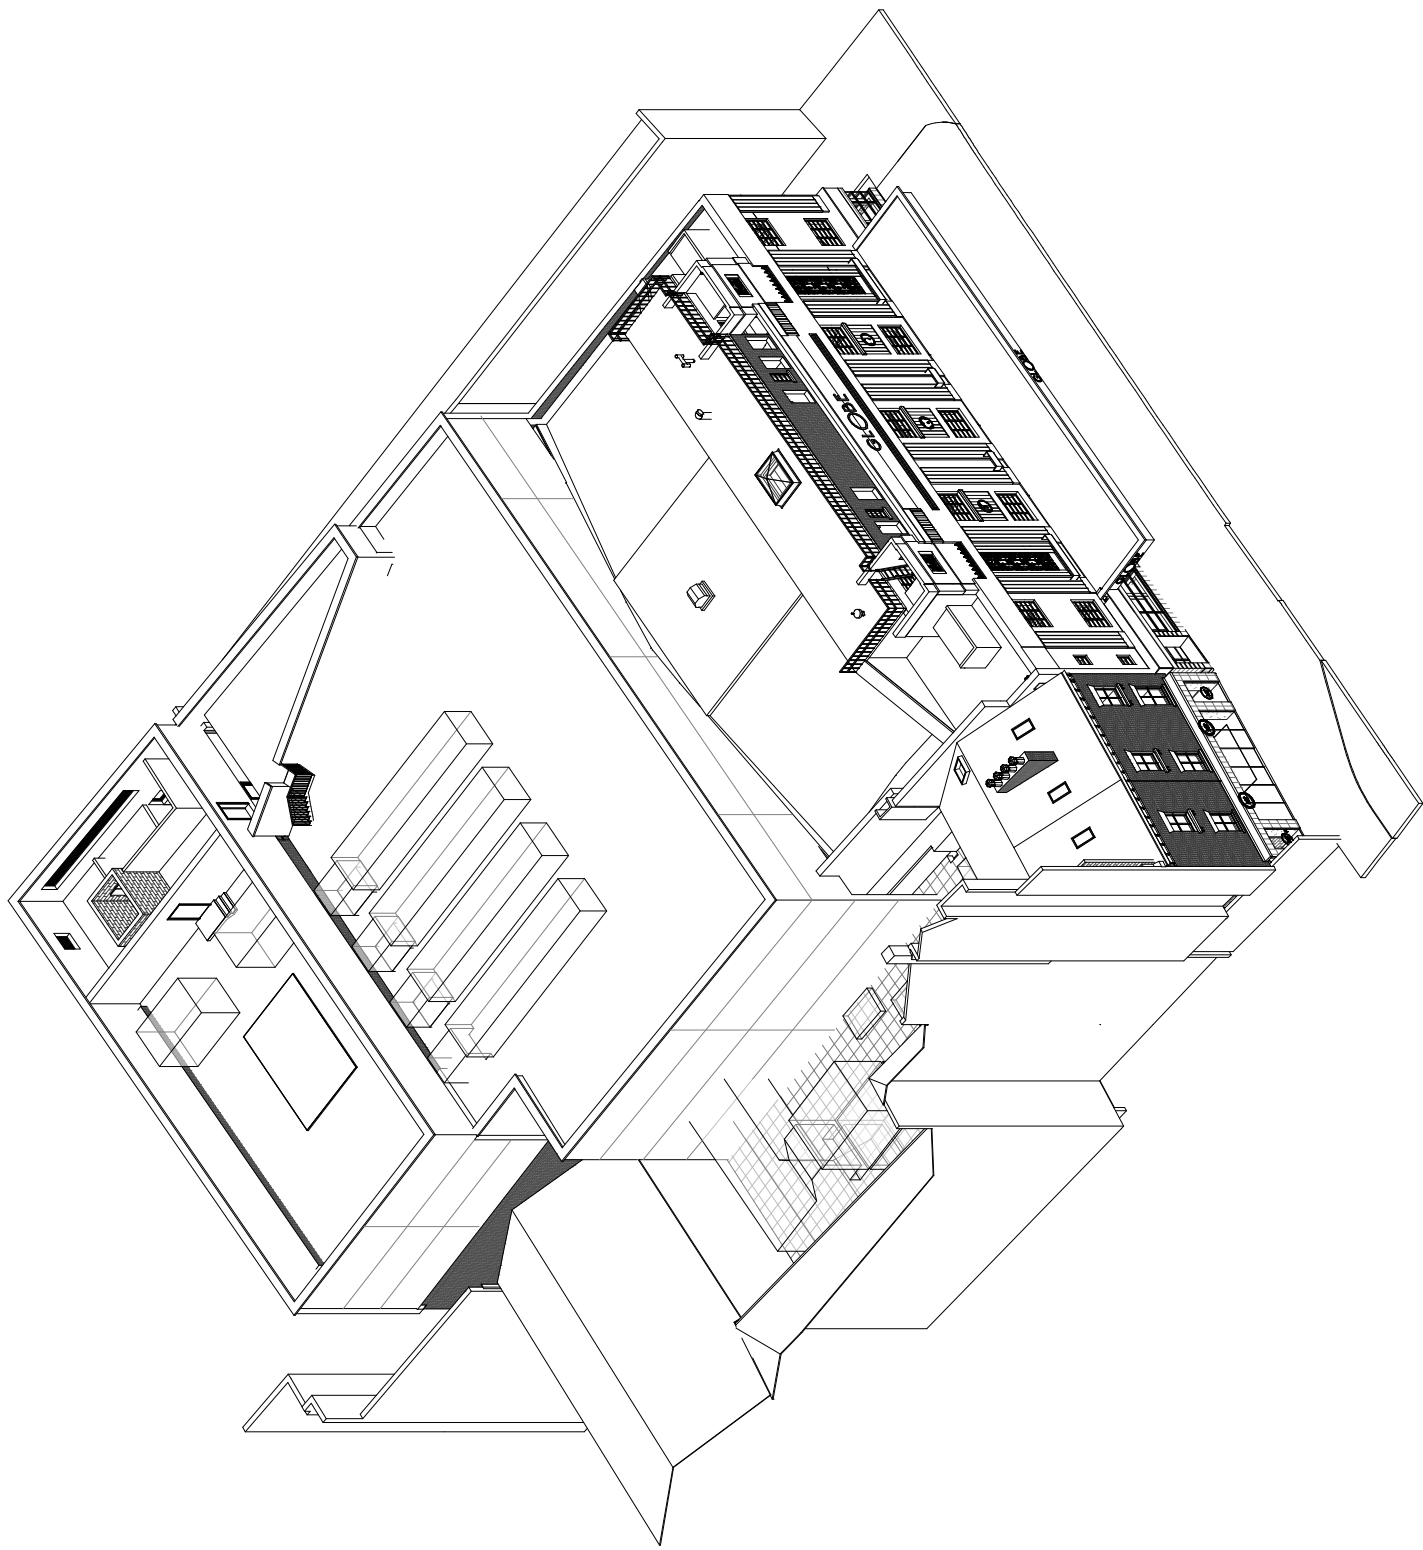

Space Architects
 10, Greenway Park Drive
 Huddersfield, West Yorkshire
 HD7 7JZ
 T: +44 (0)1484 810010
 www.spacearchitects.co.uk

Project		STOCKTON GLOBE	
Drawing Title		Level 06 (Roof) - Isometric General Arrangement	
Project No.	Drawings No.	Stability	Revision
07682	ZZ-ZZ-DR-A-04-0009	S0	P3
File Reference		07682-SPACE-EE-ZZ-DR-A-04-0009-003.rvt	