


Revision	Description	Author	Checker	Date
P1	Final Development Issue	GB	DC	21.02.2019
P2	Planning Issue	GB	DC	21.02.2019
P3		GB	DC	21.02.2019

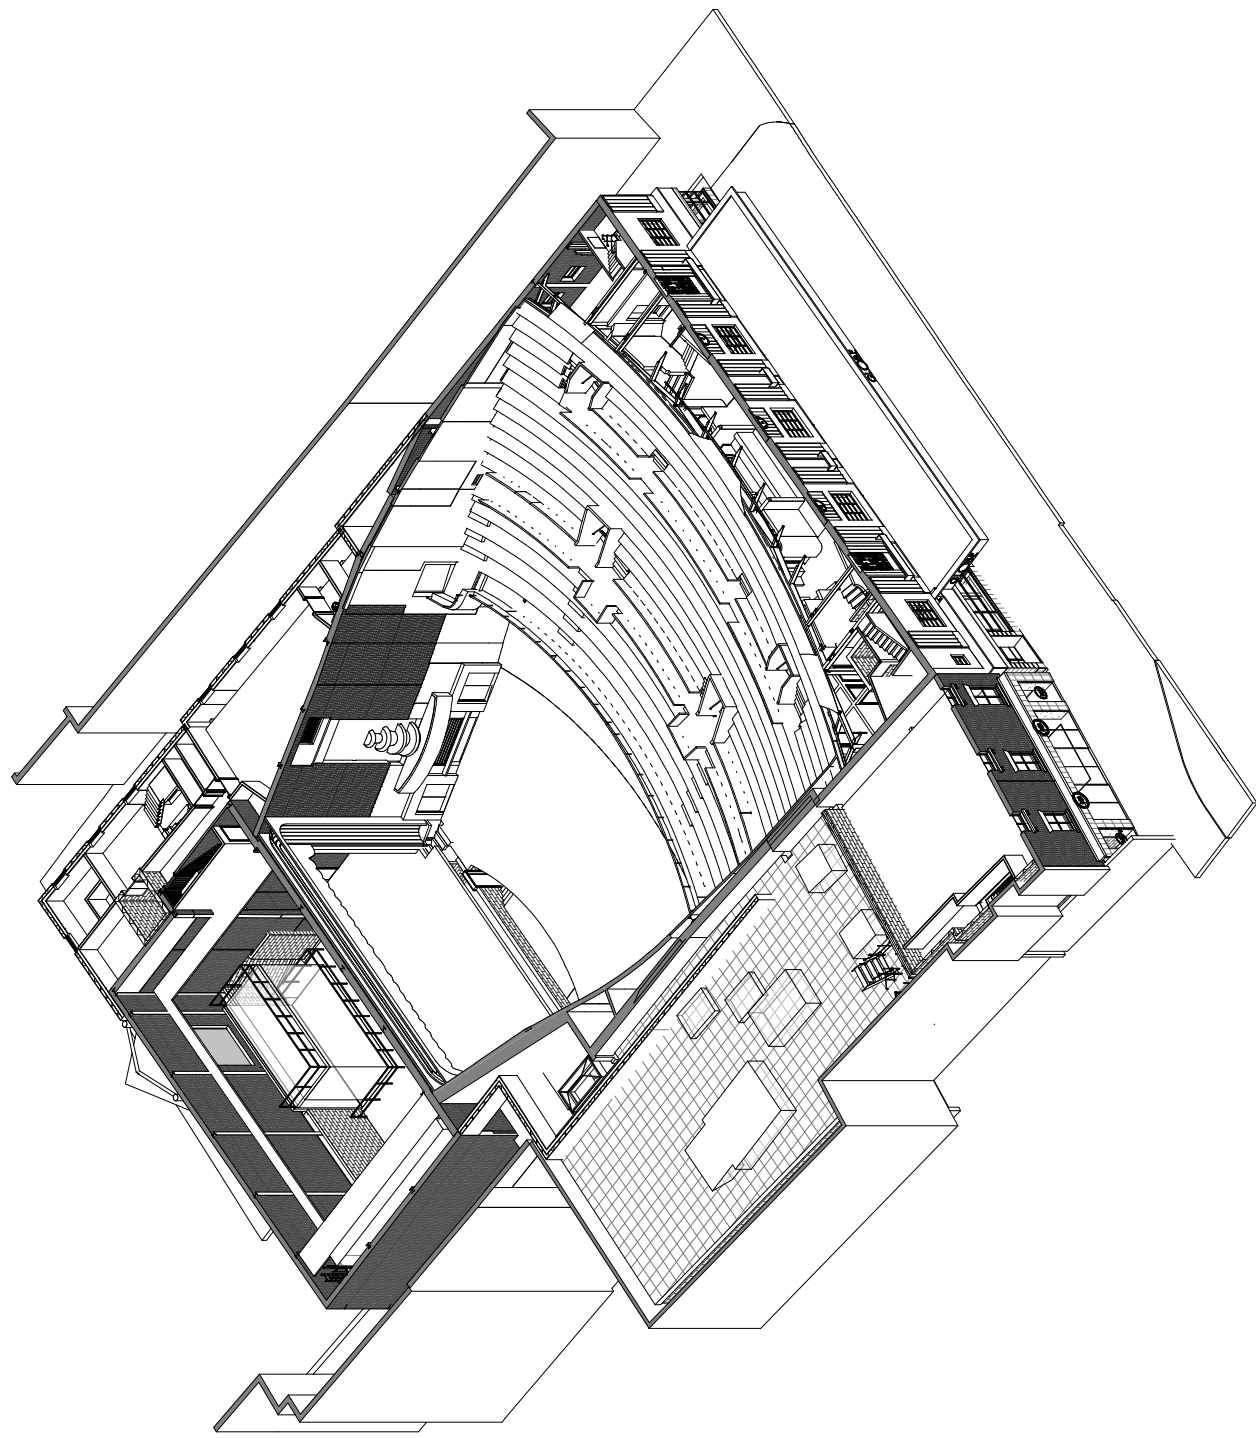

**SPACE ARCHITECTS**

Space Architects  
 10, George Street, New York  
 Manhattan, New York 10007, USA  
 T: +1 212 678 1000  
 www.spacearchitects.co.uk

<b>Project</b> STOCKTON GLOBE		<b>Revision</b>	
<b>Drawing Title</b> Level 02 (Mid Circle) - Isometric General Arrangement		<b>Stability</b> S0	<b>Revision</b> P3
<b>Project No.</b> 07682	<b>Drawings No.</b> ZZ-ZZ-DR-A-04-0005	<b>Scale</b> A4	<b>Scale</b> A4
<b>Title Information</b> ©2019 SPACE ARCHITECTS. ALL RIGHTS RESERVED.			