


Revision	Description	Author	Checker	Date
P1	Final Development Issue	GB	DC	21/02/2019
P2	Planning Issue	GB	DC	21/02/2019
P3		GB	DC	21/02/2019

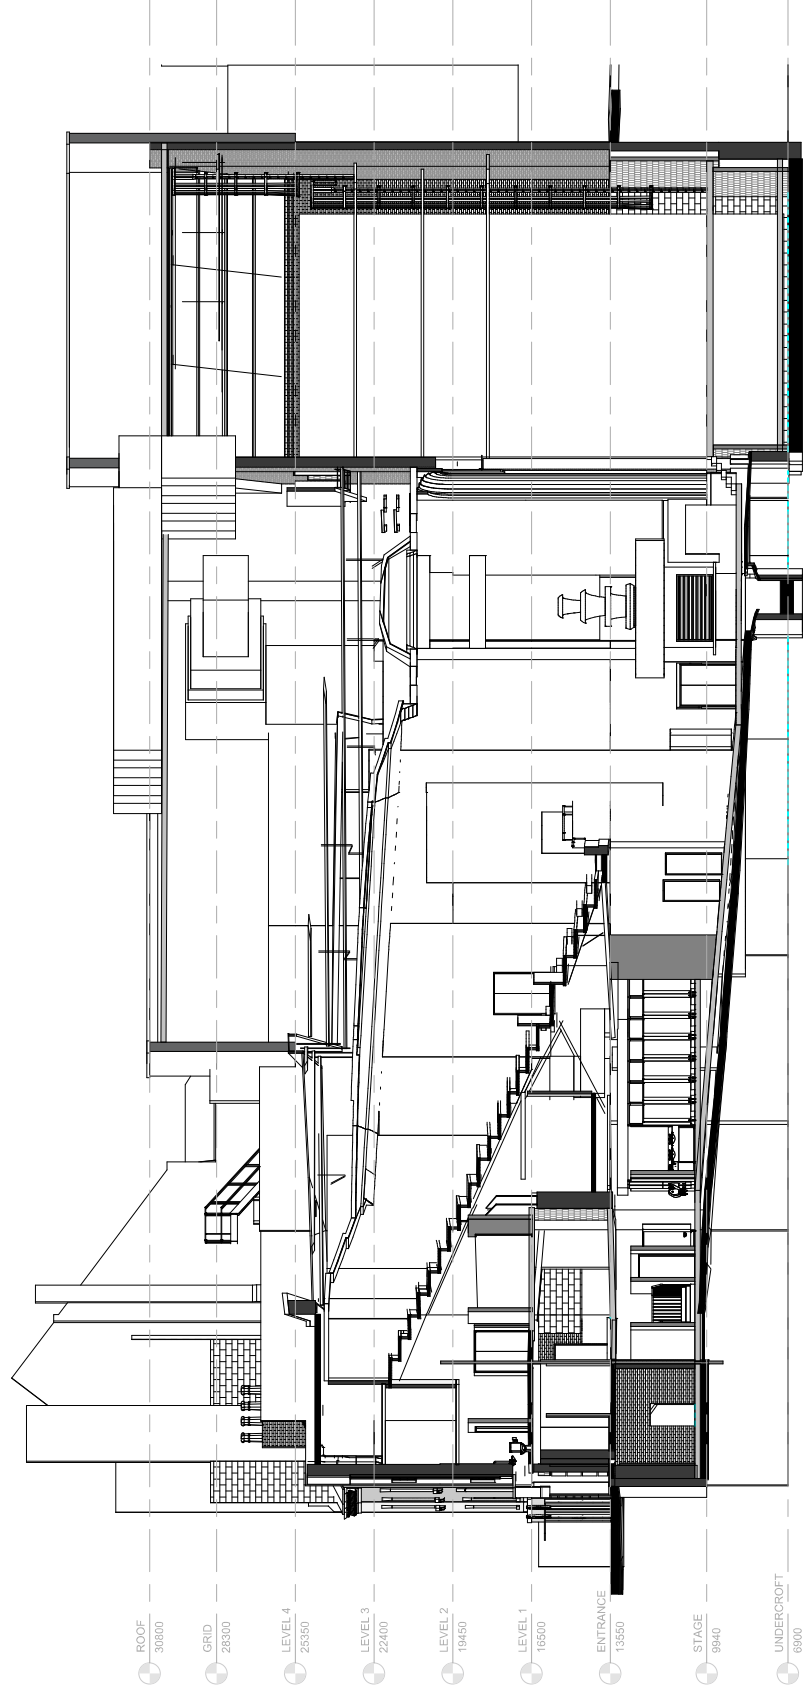

Stockton
Globe
Architectural
Drawing
T: +44 (0)144 810 0999
www.spacearchitects.co.uk

Project		STOCKTON GLOBE	
Drawing Title		General Arrangement Section L-L	
Project No.	Drawings No.	Revision	Scale of A1
07682	ZZ-ZZ-DR-A-03-0007	S0	1 : 100
Title Description		07682-SPACE-EE-ZZ-DR-A-03-0007-SE-PS	