


**General Arrangement Section G-G**

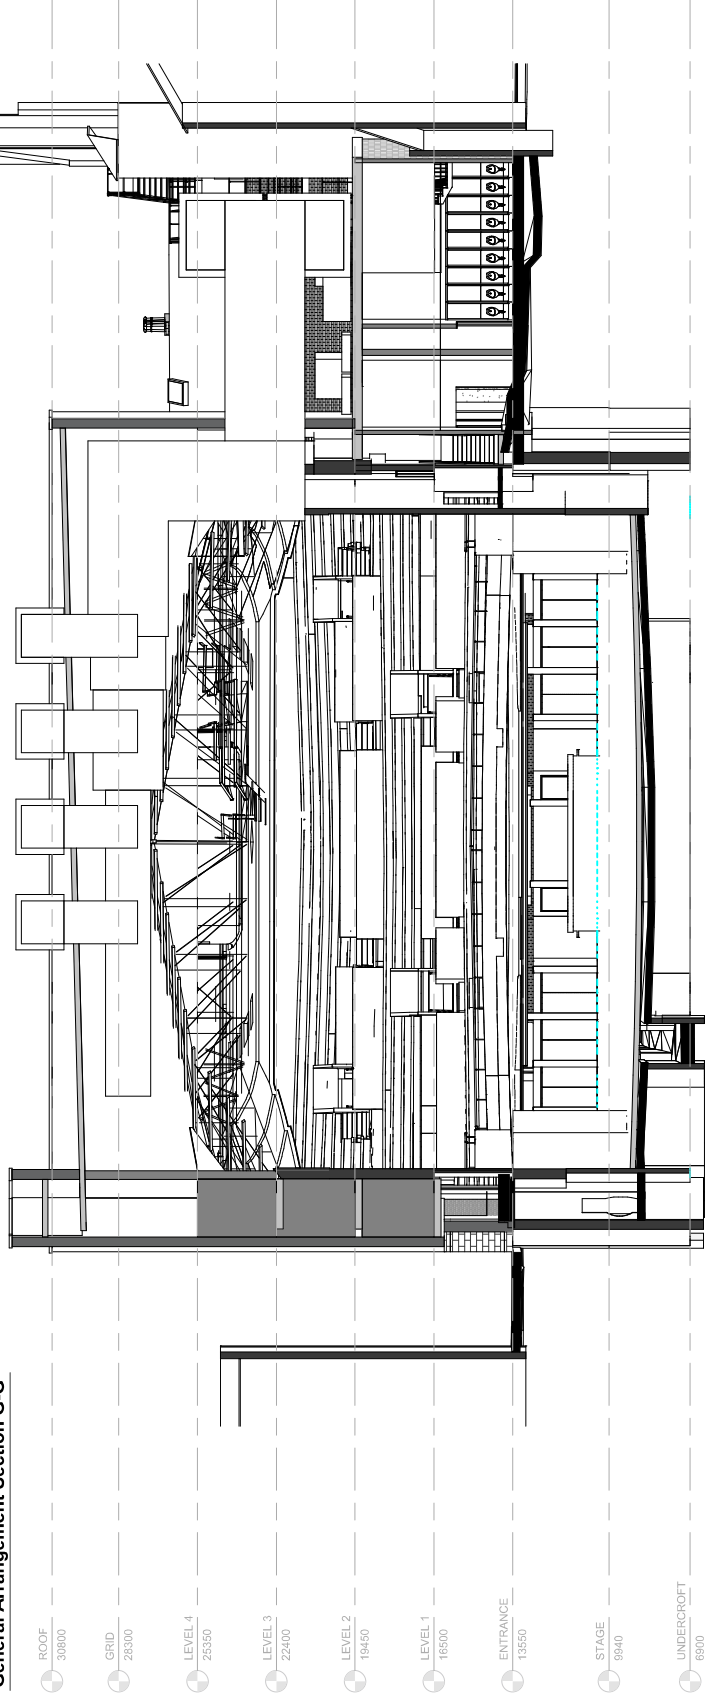

**General Arrangement Section H-H**

Revision	Description	Author	Checker	Date
P1	Architectural	GB	DC	21.09.2018
P2	Structural Development Issue	GB	DC	21.09.2018
P3	Planning Issue	GB	DC	21.09.2018

**SPACE ARCHITECTS**

Space Architects  
 60 Mill Lane  
 London EC4A 3DF  
 T: +44 (0)20 7910 0600  
 www.spacearchitects.co.uk

Project: STOCKTON GLOBE  
 Drawing Title: General Arrangement Sections G-G & H-H

Project No.	07682	Drawings No.	ZZ-ZZ-DR-A-03-0005	Revision	S0	Scale	1:100
Client Reference	0765-SPAGE-EZ-ZZ-DR-A-03-0005-00-03						

© All rights reserved. Space Architects Ltd. All other rights reserved. All rights reserved. All rights reserved.