



Revision	Description	Author	Checker	Date
P1	Final Development Issue	GB	DC	21.02.2018
P2	Permitting Issue	GB	DC	21.02.2018
P3	Permitting Issue	GB	DC	21.02.2018

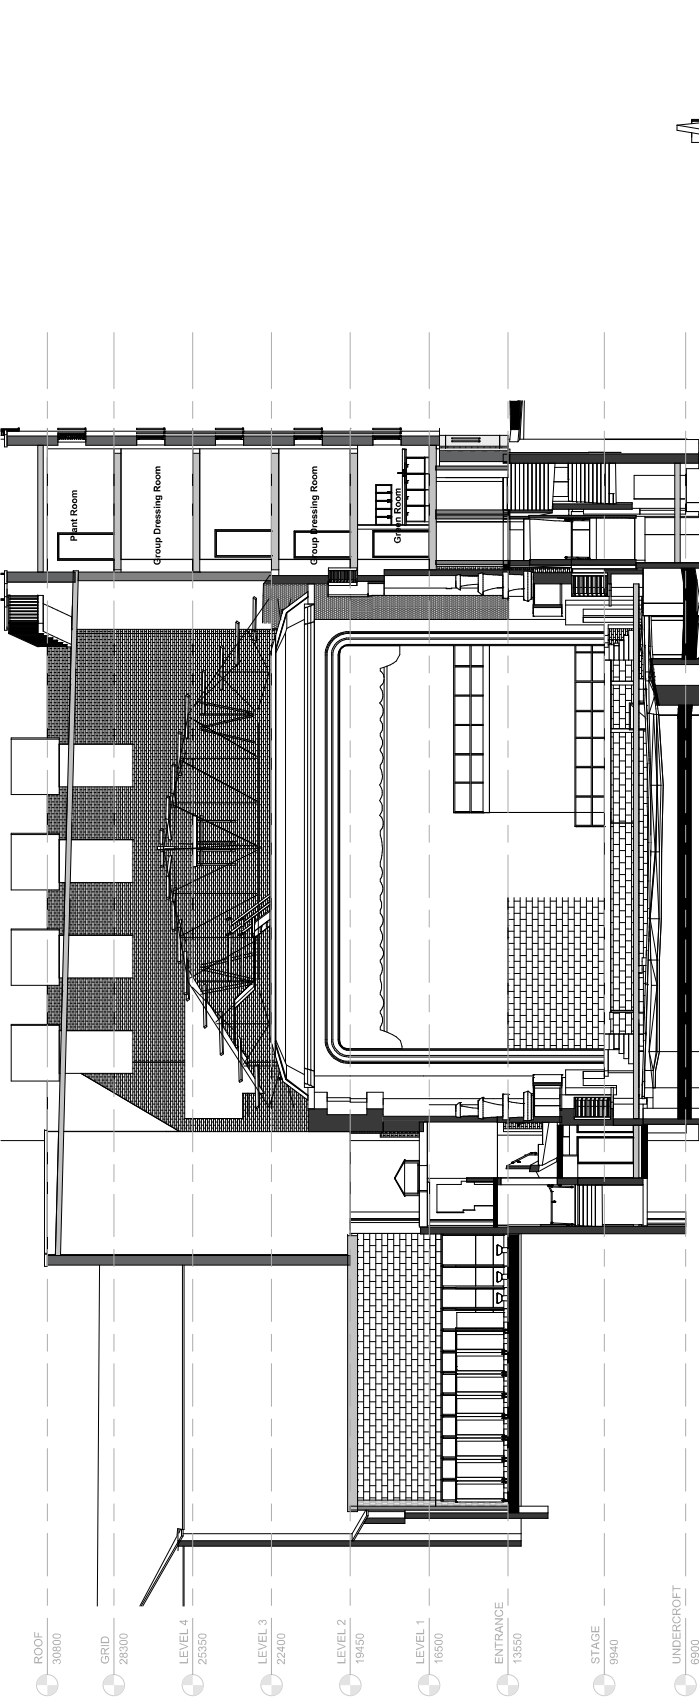

**General Arrangement Section E-E**

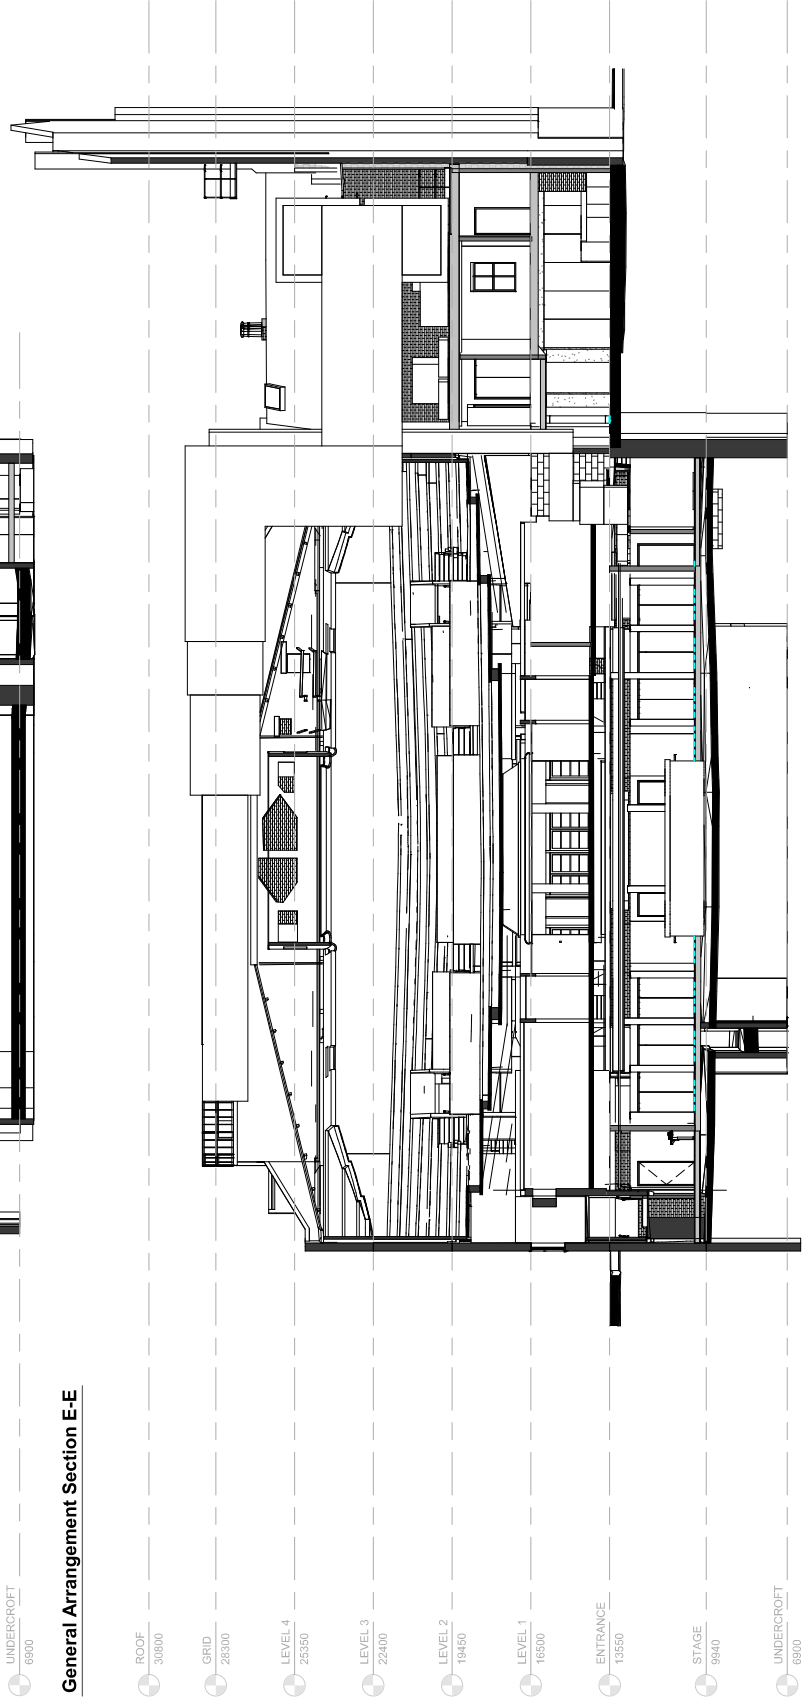

**General Arrangement Section F-F**

**SPACE ARCHITECTS**

Stockton  
 10, Green Lane  
 Stockton-on-Tees  
 North East  
 TA1 1JX  
 T: +44 (0)1642 810110  
 www.spacearchitects.co.uk

Project		STOCKTON GLOBE	
Drawing Title		General Arrangement Sections E-E & F-F	
Project No.	07682	Drawings No.	ZZ-ZZ-DR-A-03-0004
Client Reference	07682-SPACE-E-E-ZZ-DR-A-03-0004-03-03	Revision	P3
Scale	1:100	Author	GB
Checker	DC	Date	21.02.2018