


Revision	Description	Author	Checker	Date
P1	Final Development Issue	GB	DC	21.02.2019
P2	Planning Issue	GB	DC	21.02.2019
P3	Planning Issue	GB	DC	21.02.2019

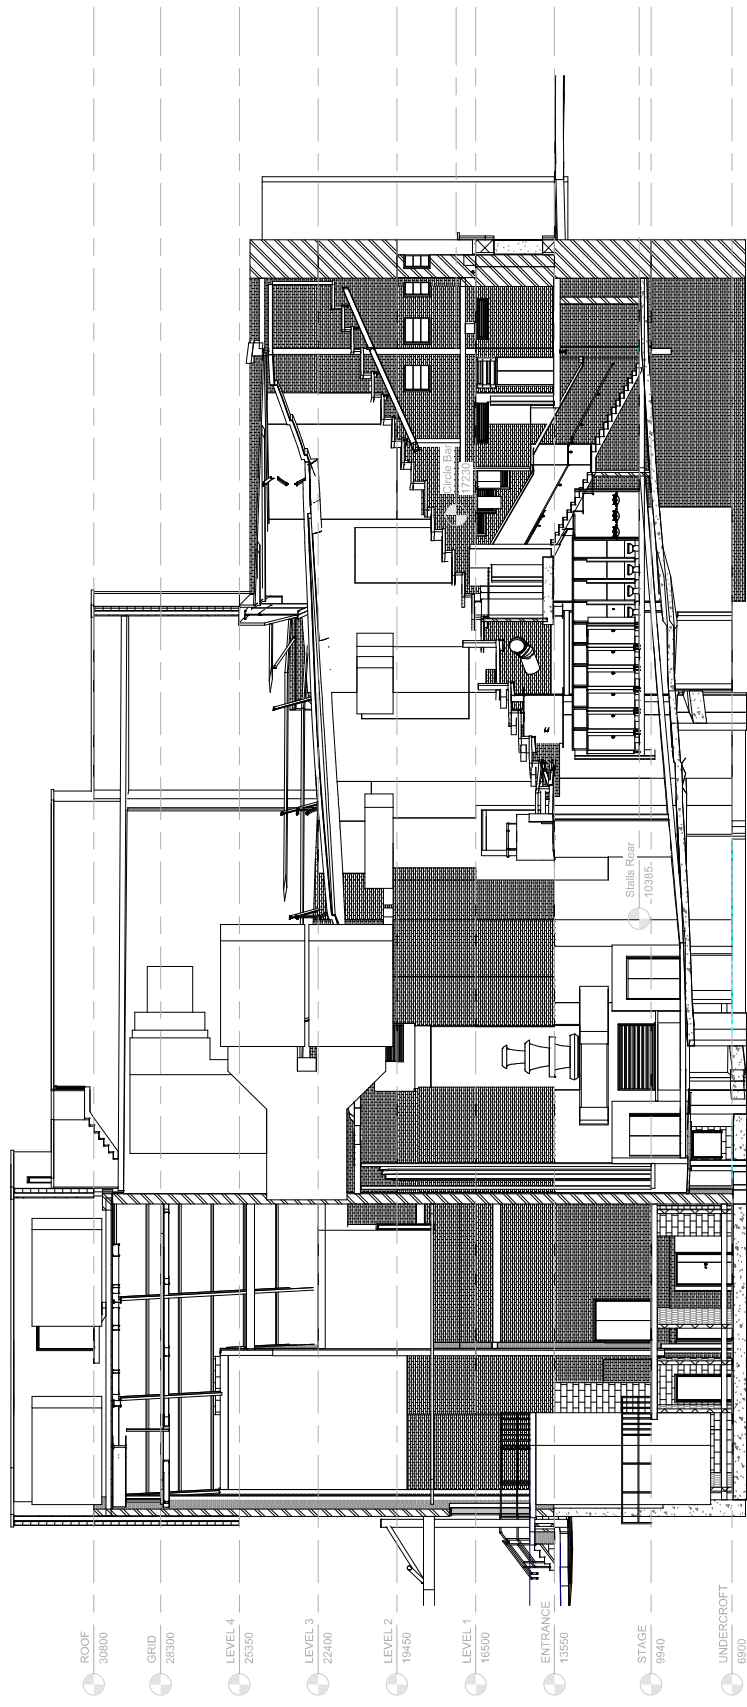

- ROOF 30800
- GRID 26500
- LEVEL 4 25500
- LEVEL 3 22400
- LEVEL 2 19450
- LEVEL 1 16500
- ENTRANCE 13550
- STAGE 9940
- UNDERCROFT 6900



Stockton
Globe
Architectural
Services
T: +44 (0)1473 801100
www.spacearchitects.co.uk

Project		STOCKTON GLOBE	
Drawing Title		General Arrangement Section M-M	
Project No.	07682	Drawn No.	ZZ-ZZ-DR-A-03-0008
Issue Description	07682-SPACE-EZ-ZZ-DR-A-03-0008-03-P3	Stability	S0
		Revision	P3
		Scale A4	1 : 100