


# Lingfield House

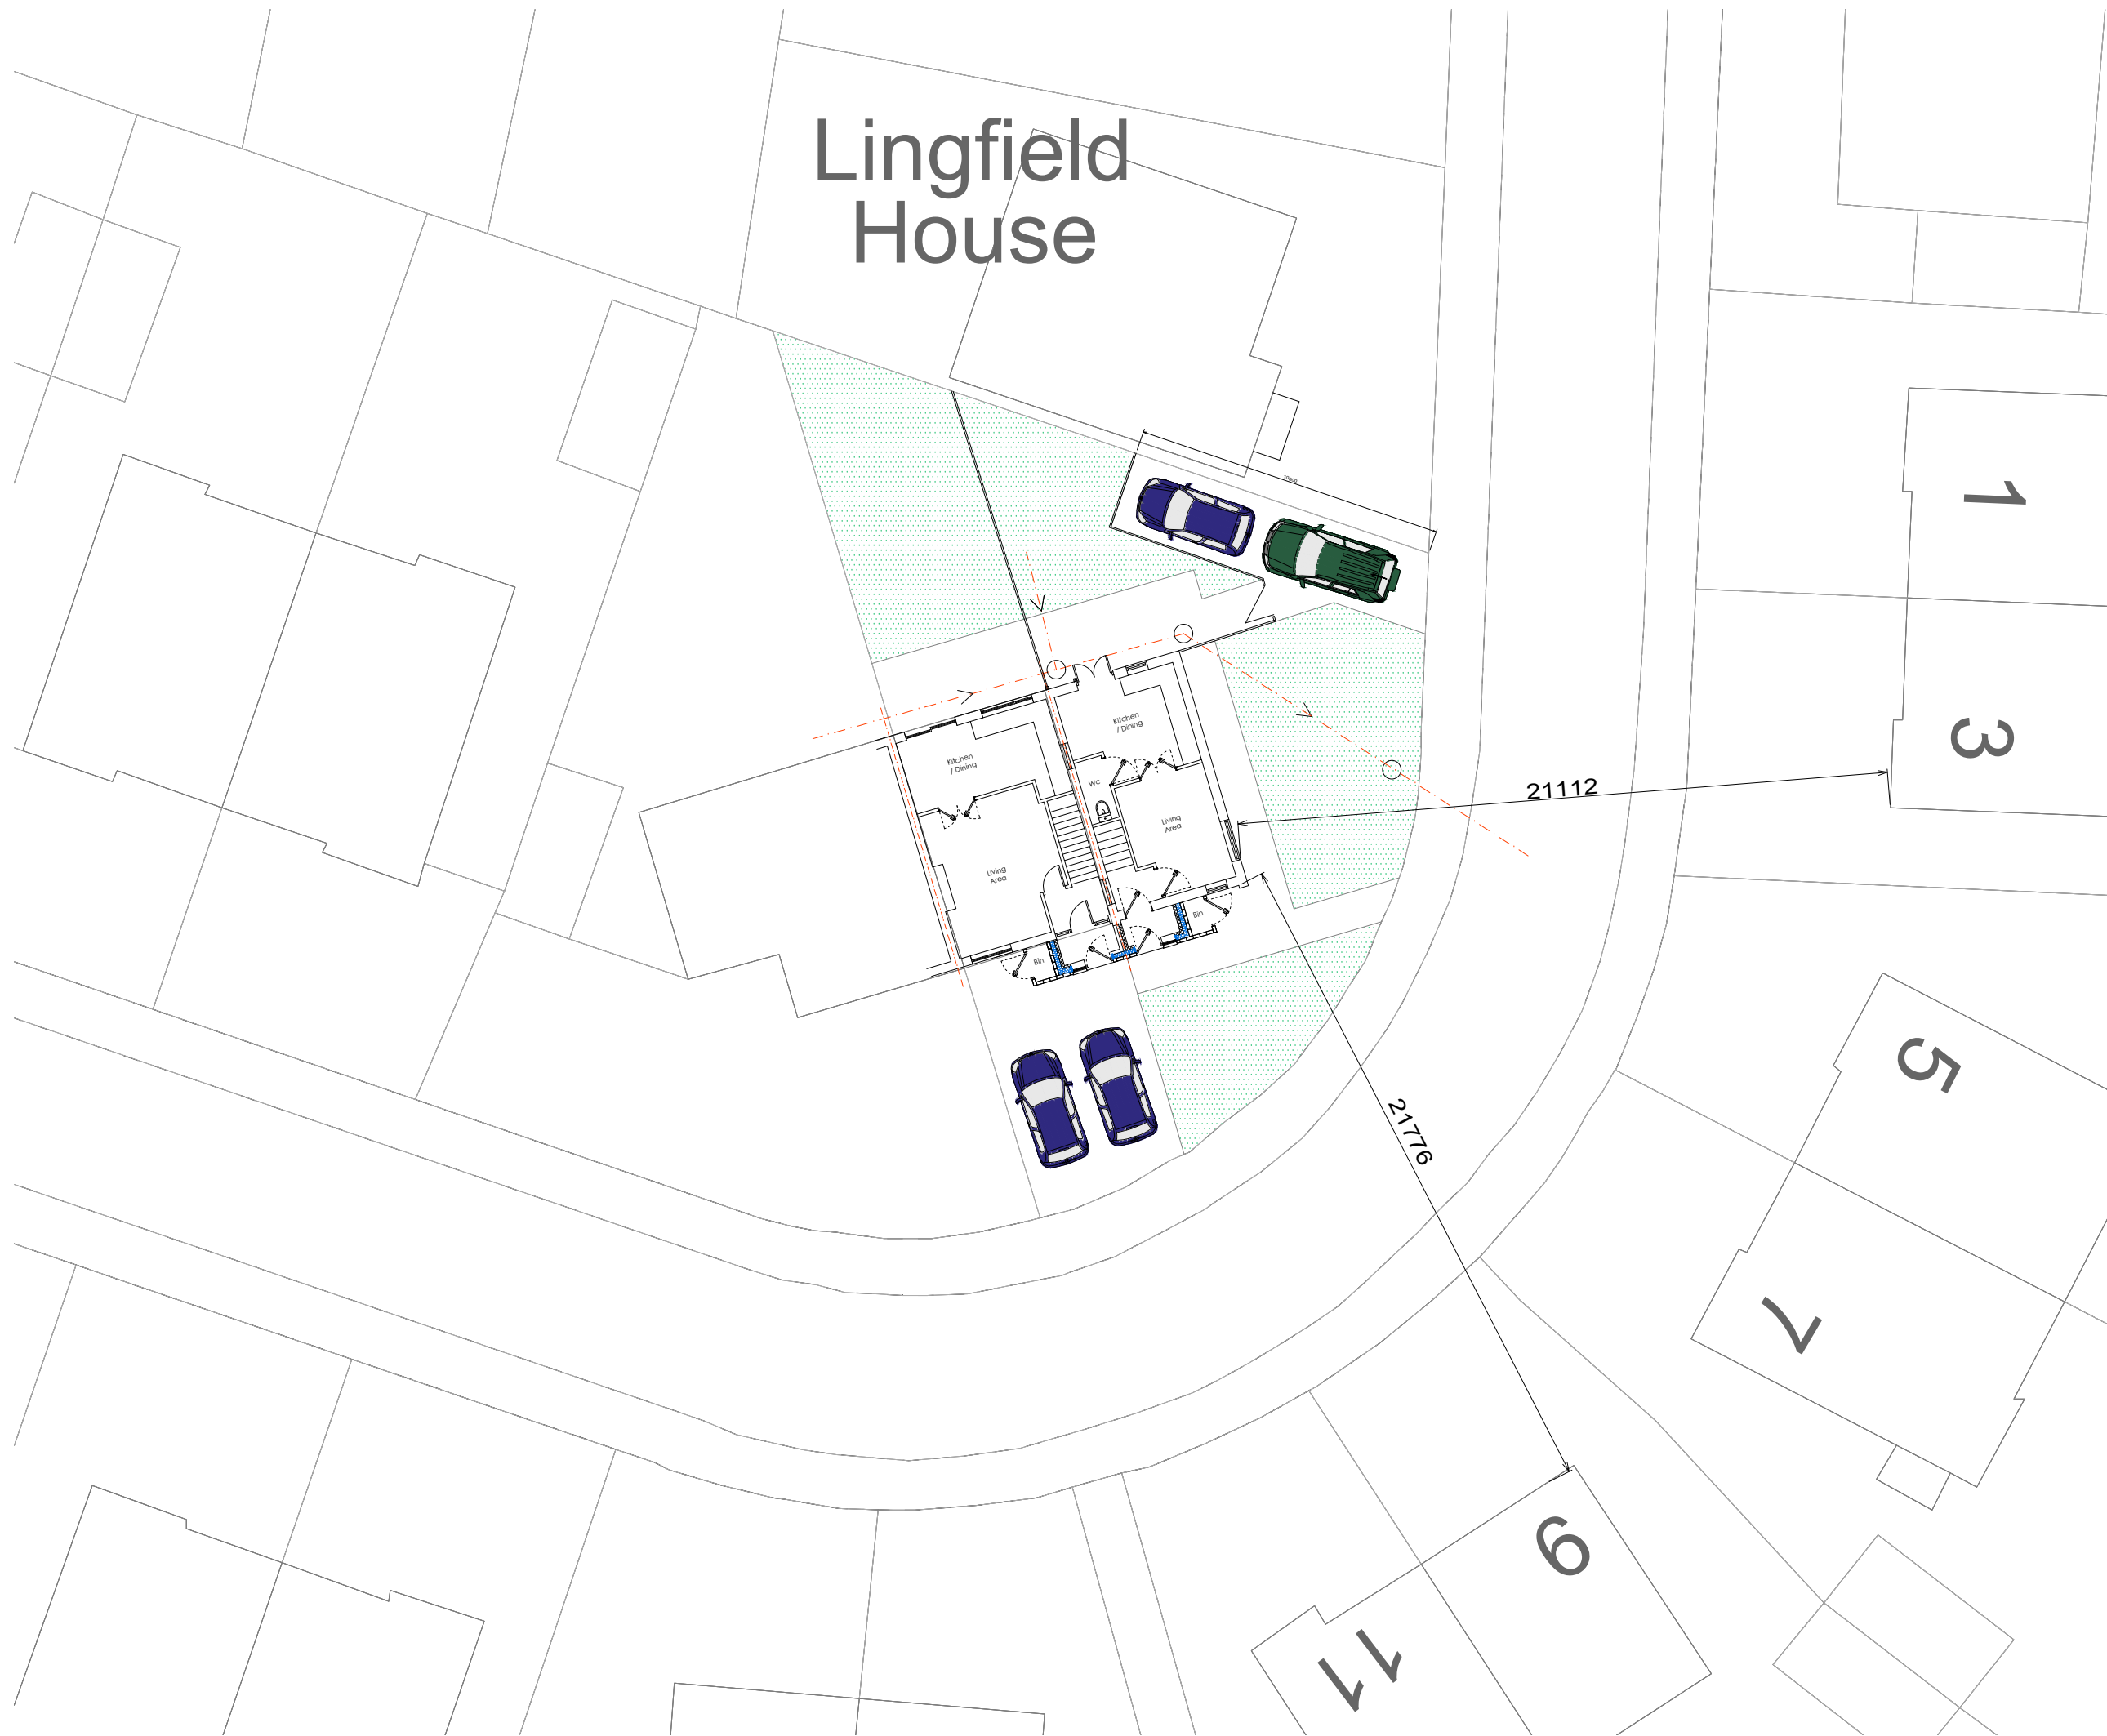

**NOTES:**

DO NOT SCALE FROM THIS DRAWING.

1. This drawing is copyright of WardmanBrown. WardmanBrown is a trading name of Wardmans Architectural Services Limited.
2. All dimensions to be verified on site prior to any shop or site works being commenced.
3. Any discrepancies to be reported to the Designer BEFORE any work is put in hand.
4. This drawing must be read in conjunction with relevant consultants and specialists drawings.
5. This drawing must be read in conjunction with the drawings specified.

CDM 2015 - ( Refer to Project Health & Safety Information )

**HAZARDS**

1. Live services adjacent/on site.
2. Excavations - Ground Collapse
3. Handling major components
4. Working at height - Falling
5. Machinery & Equipment
6. Ensure all blockwork has a minimum crushing strength of 3.5N/mm<sup>2</sup>
7. The weight of each block must not exceed 20Kg

REV	DATE	DETAILS
A	Oct 2018	Updated for submission

113 Stanhope Road South  
Darlington, DL3 7SF  
Tel: 01325 460227

info@wardmanbrown.com  
www.wardmanbrown.com

CLIENT: DKS NE Ltd
PROJECT: 2 Lingfield Drive, Eaglescliffe, TS16 0NX
DRAWING TITLE: Site Layout Plan as Proposed
PURPOSE OF ISSUE: <b>PLANNING DRAWING</b>
SCALE: 1:200 @ A3
DATE: Sept 2018   DRAWN: CB   DRG REVISION:
DRAWING NO: L017053-202   <b>A</b>