





Revision	Author	Checker	Date
P6	NJC	DWW	06.03.19

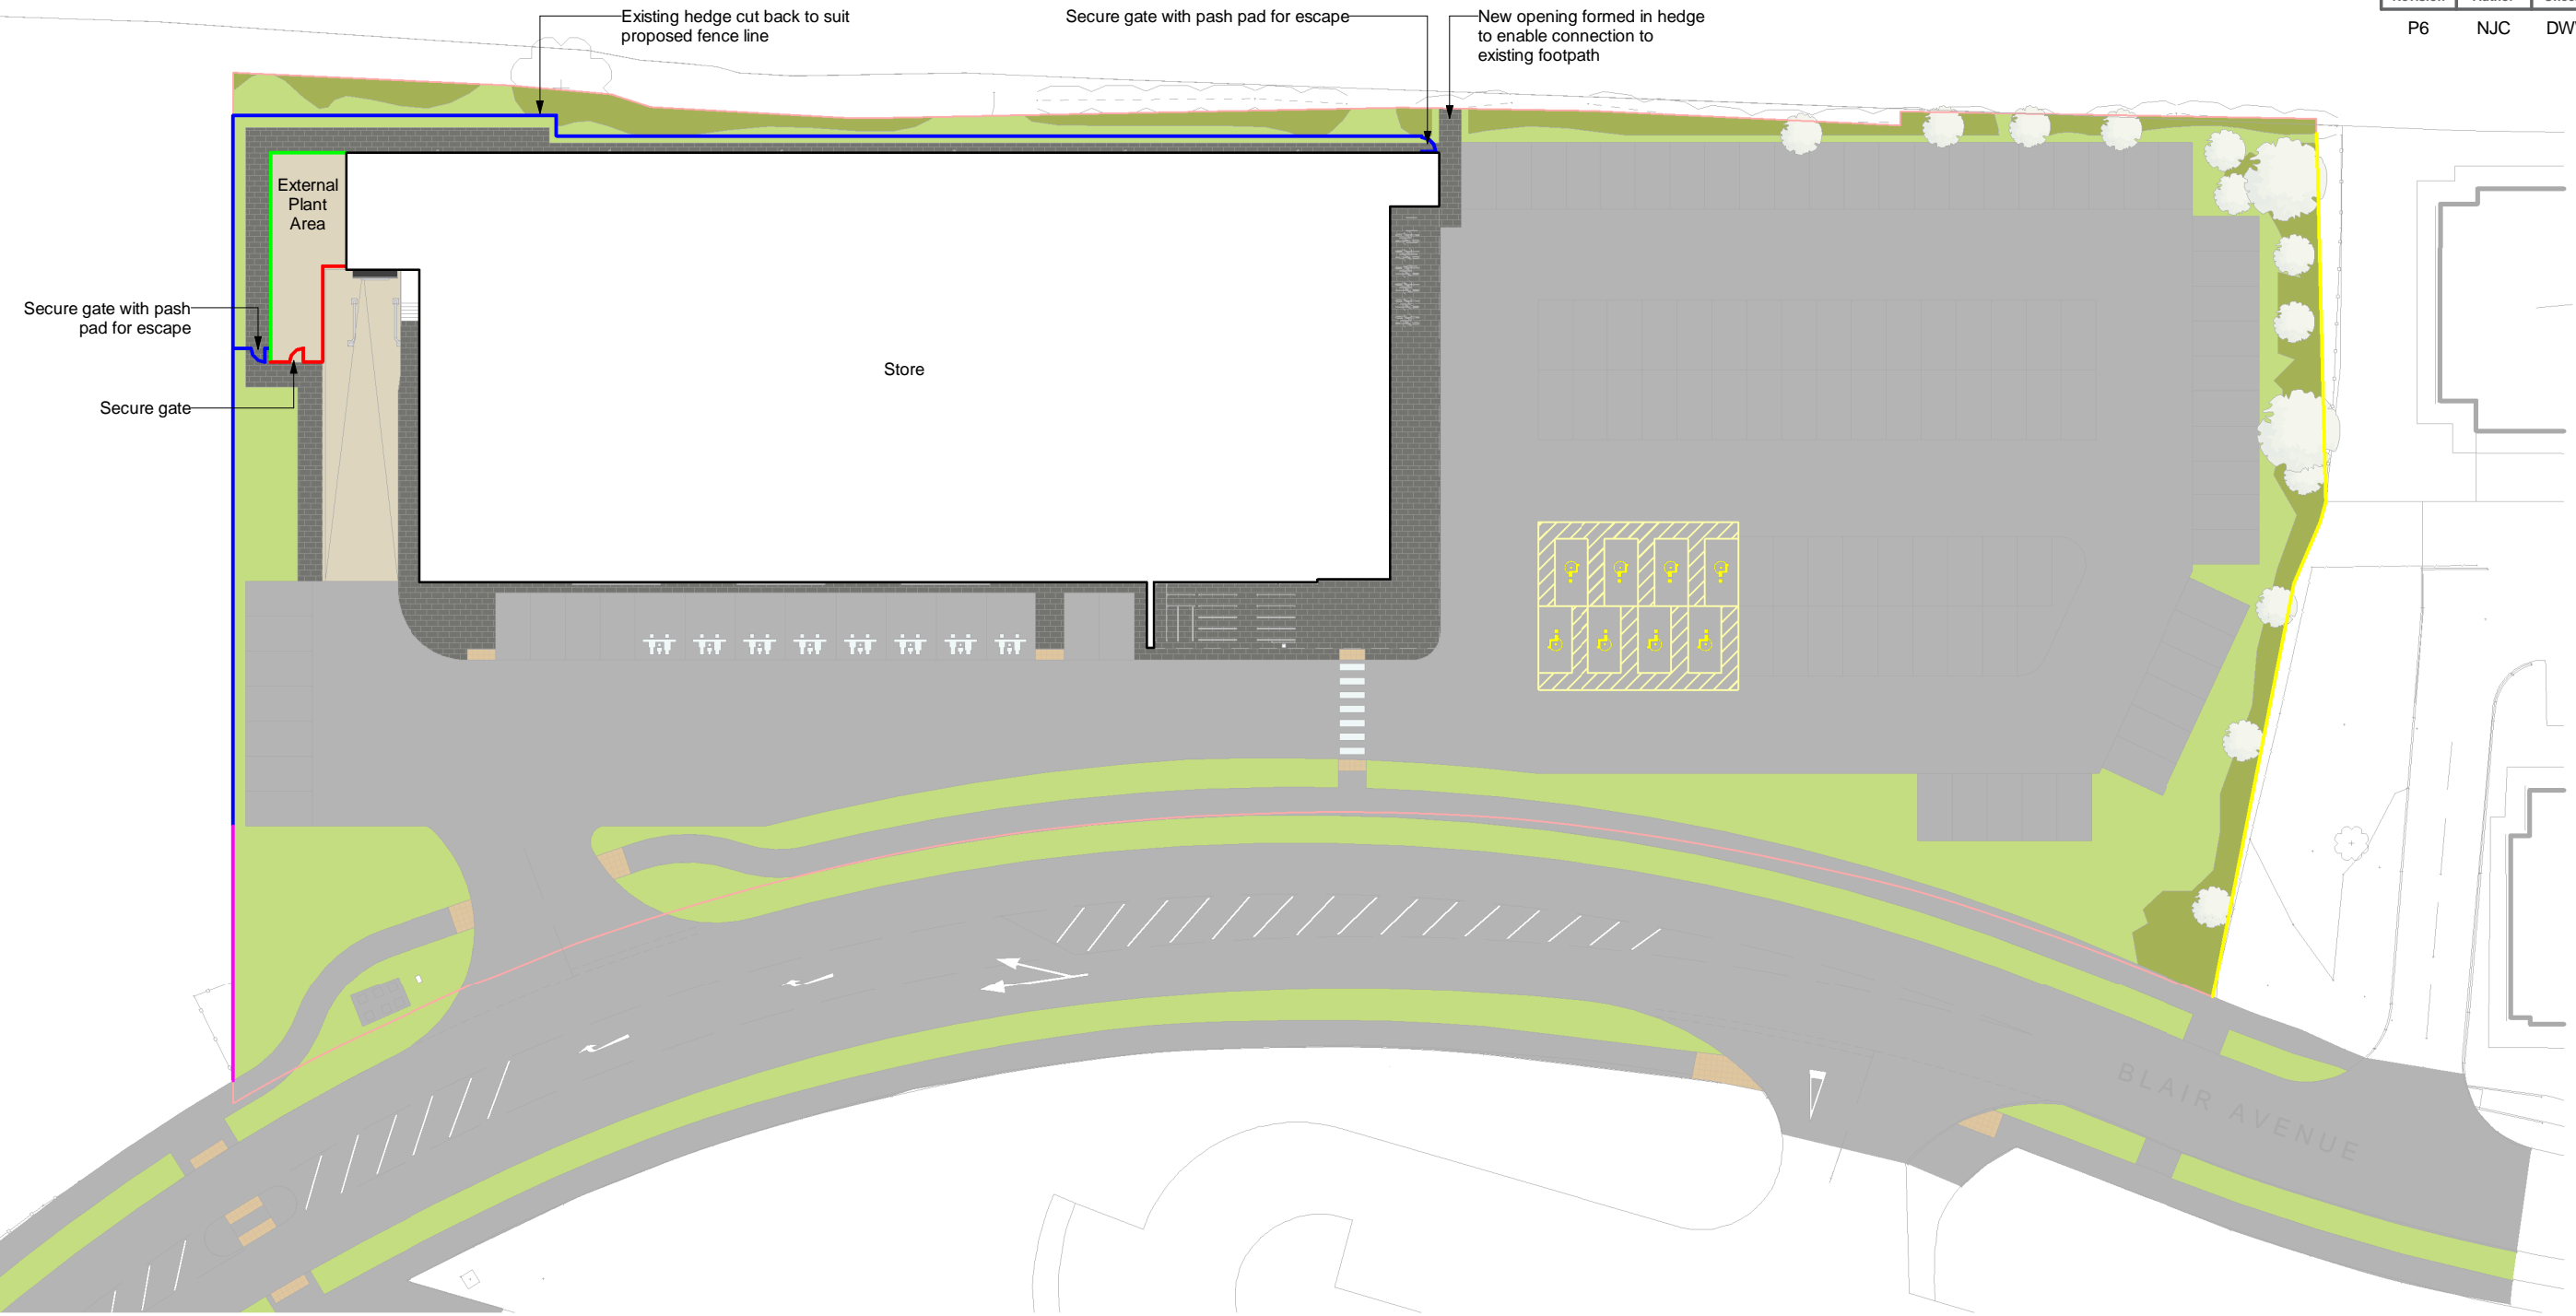


Boundary Treatment Type Legend

<p>Paladin Fence</p>  <ul style="list-style-type: none"> — Type A 2m high metal paladin fence — Type B 3m high metal paladin fence — Type E 1m high metal paladin fence 	<p>Close Boarded Timber Fence</p>  <ul style="list-style-type: none"> — Type C 2m high close boarded timber fence — Type D 3.5m high close boarded timber fence
--	---

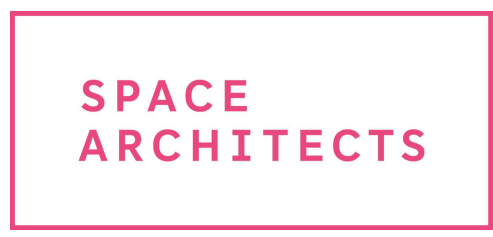

Spaceworks
Benton Park Road
Newcastle upon Tyne
NE7 7LX
T: +44 (0)844 800 6660
www.spacearchitects.co.uk

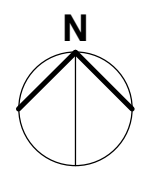

Project Lidl - Ingleby Barwick				
Drawing Title Boundary Treatment Plan				
Project No. 07381	Drawing No. 00-XX-DR-A-91-0006	Suitability S3	Revision P6	Scale at A3 1 : 500
File Reference: 07381-SPACE-00-XX-DR-A-91-0006-S3-P6				