


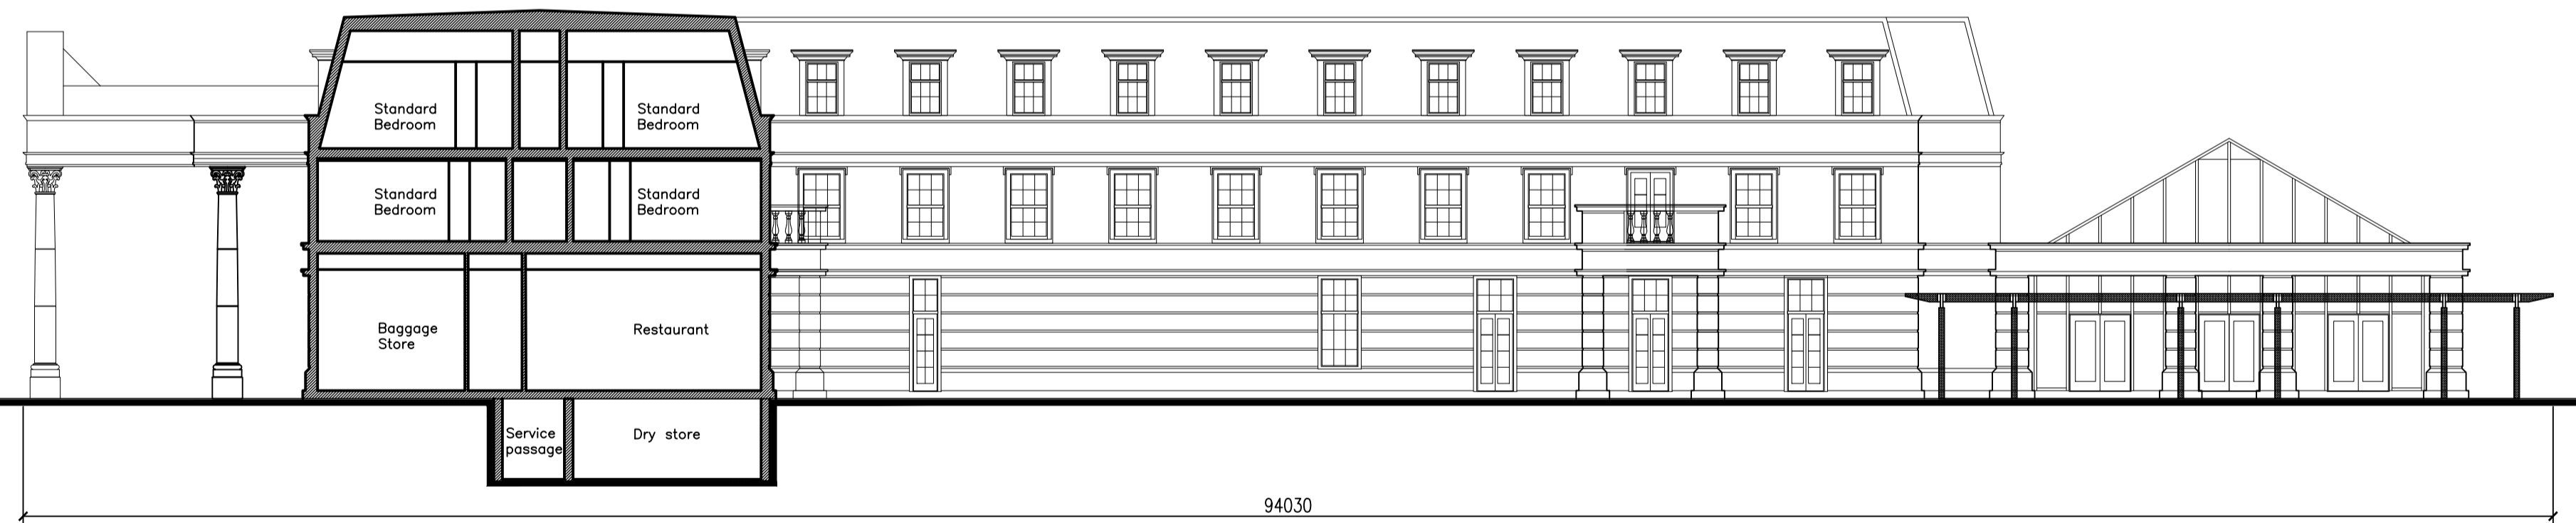


Section A-A (East)




Section B-B (West)

# HOTEL ELEVATIONS - 3

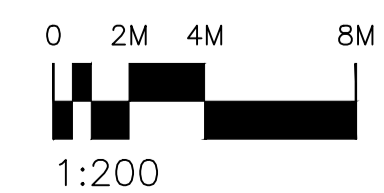

Revisions				
LETTER	REVISION	BY	DATE	
D	First issue		2016/03/10	
A	Planning issue		2016/05/10	
B	Planning comments addressed.		2016/05/17	

	Top Floor, Oriel House Bishop Street STOCKTON-ON-TEES TS18 1SW T: 01642 674203 F: 01642 618153 E: enquiries@jomast.co.uk			
	PROJECT WYNYARD – WYNYARD HOTEL AND SPORTING ACADEMY			
DRAWING TITLE HOTEL – ELEVATIONS 3				
DRAWN AGS	PAPER SIZE A1 SCALE (mm) 1:200	OTHER A3 SCALE (mm) 1:400	OTHER OTHER OTHER	OTHER OTHER OTHER
JOB NUMBER 96138	DRAWING NUMBER + REVISION 17_B	STATUS		