

Finishing materials

Flat roofs: Dark grey single ply roofing membrane

Mansard: Natural Westmorland green slate with lead flashings

Mansard windows: White powder coated aluminium external finish with lead cheeks

Walls and parapet walls: Brick and artstone details to upper level


First floor windows and doors: White powder coated aluminium external finish.

Lower walls: Artstone walling.

Ground floor windows and doors: White powder coated aluminium external finish in artstone walling

Columns: artstone columns.


FRONT

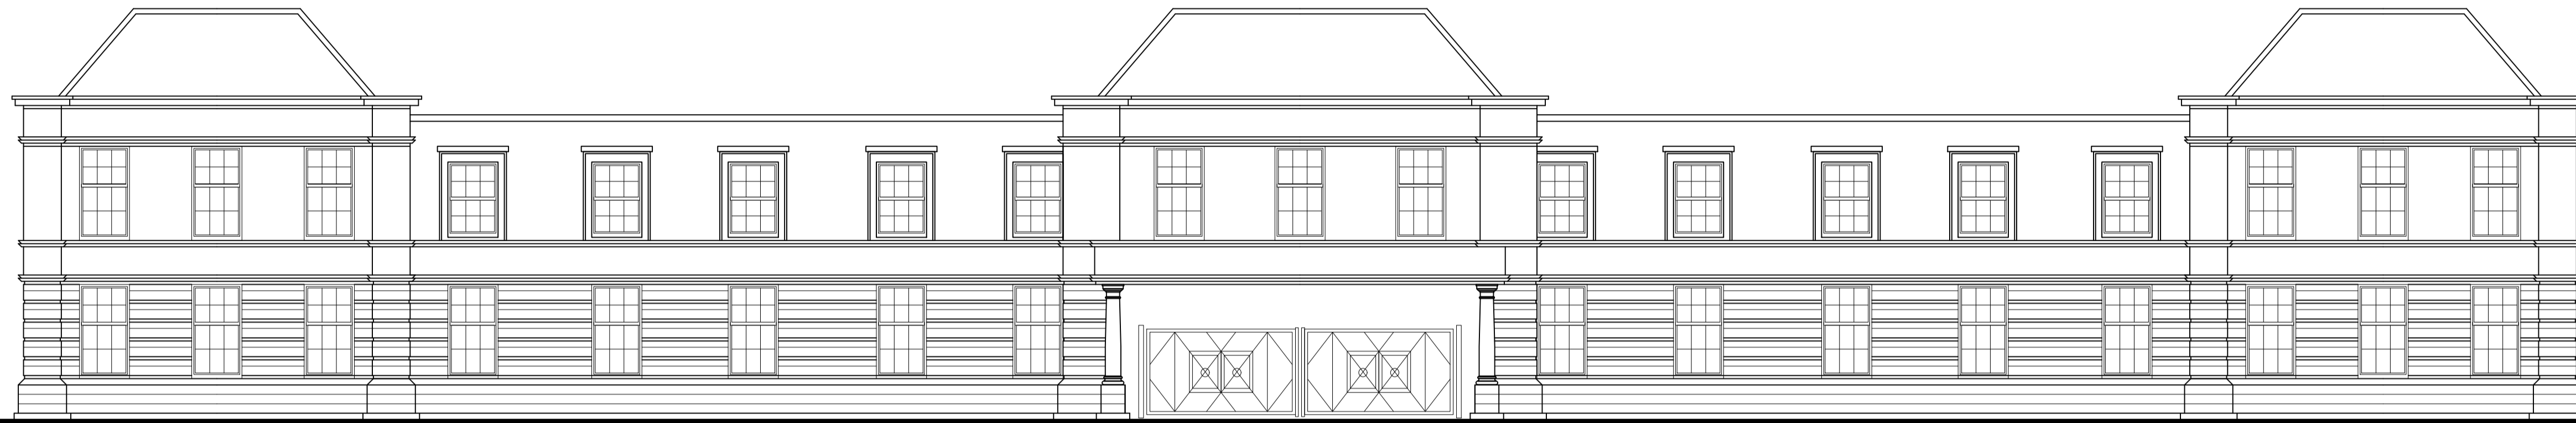

REAR




Section A-A

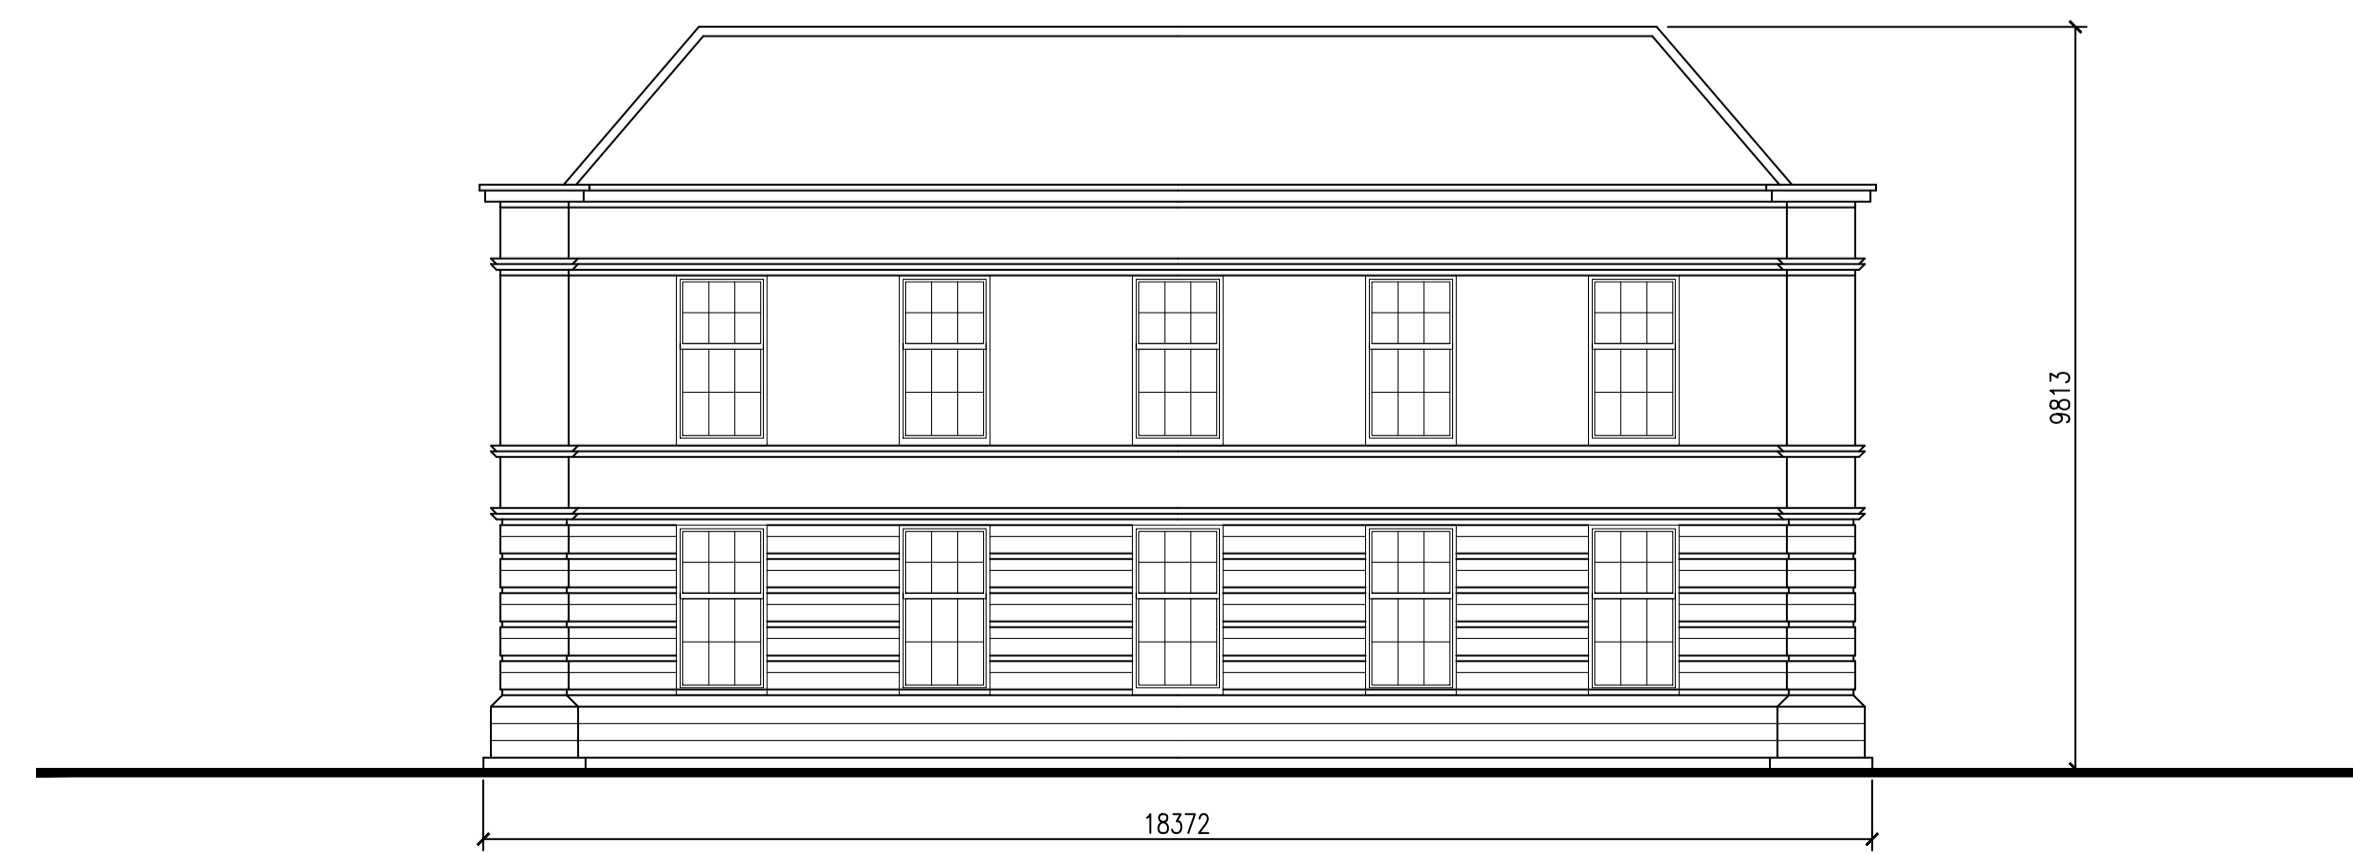

End elevation

KEY WORKER ACCOMMODATION

Elevations

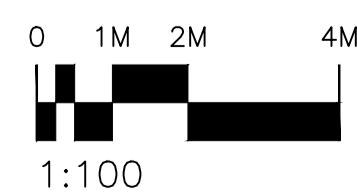

Revisions				
LETTER	REVISION	DATE	BY	DATE
A	First issue	2015/12/16		
B	Revised generally.	2016/03/10		
	Planning issue	2016/05/10		

	Top Floor, Oriel House Bishop Street STOCKTON-ON-TEES TS18 1SW T: 01642 674203 F: 01642 618153 E: enquiries@jomast.co.uk			
	PROJECT WYNYARD – WYNYARD HOTEL AND SPORTING ACADEMY			
DRAWING TITLE KEY WORKER ACCOMMODATION – ELEVATIONS				
DRAWN AGS	PAPER SIZE A1 SCALE (mm) 1:100	OTHER A3 SCALE (mm) 1:200	OTHER OTHER OTHER	OTHER OTHER OTHER
JOB NUMBER 96138	DRAWING NUMBER + REVISION 25_B	STATUS		