


Appendix 2 – Master Plan Saltholme South

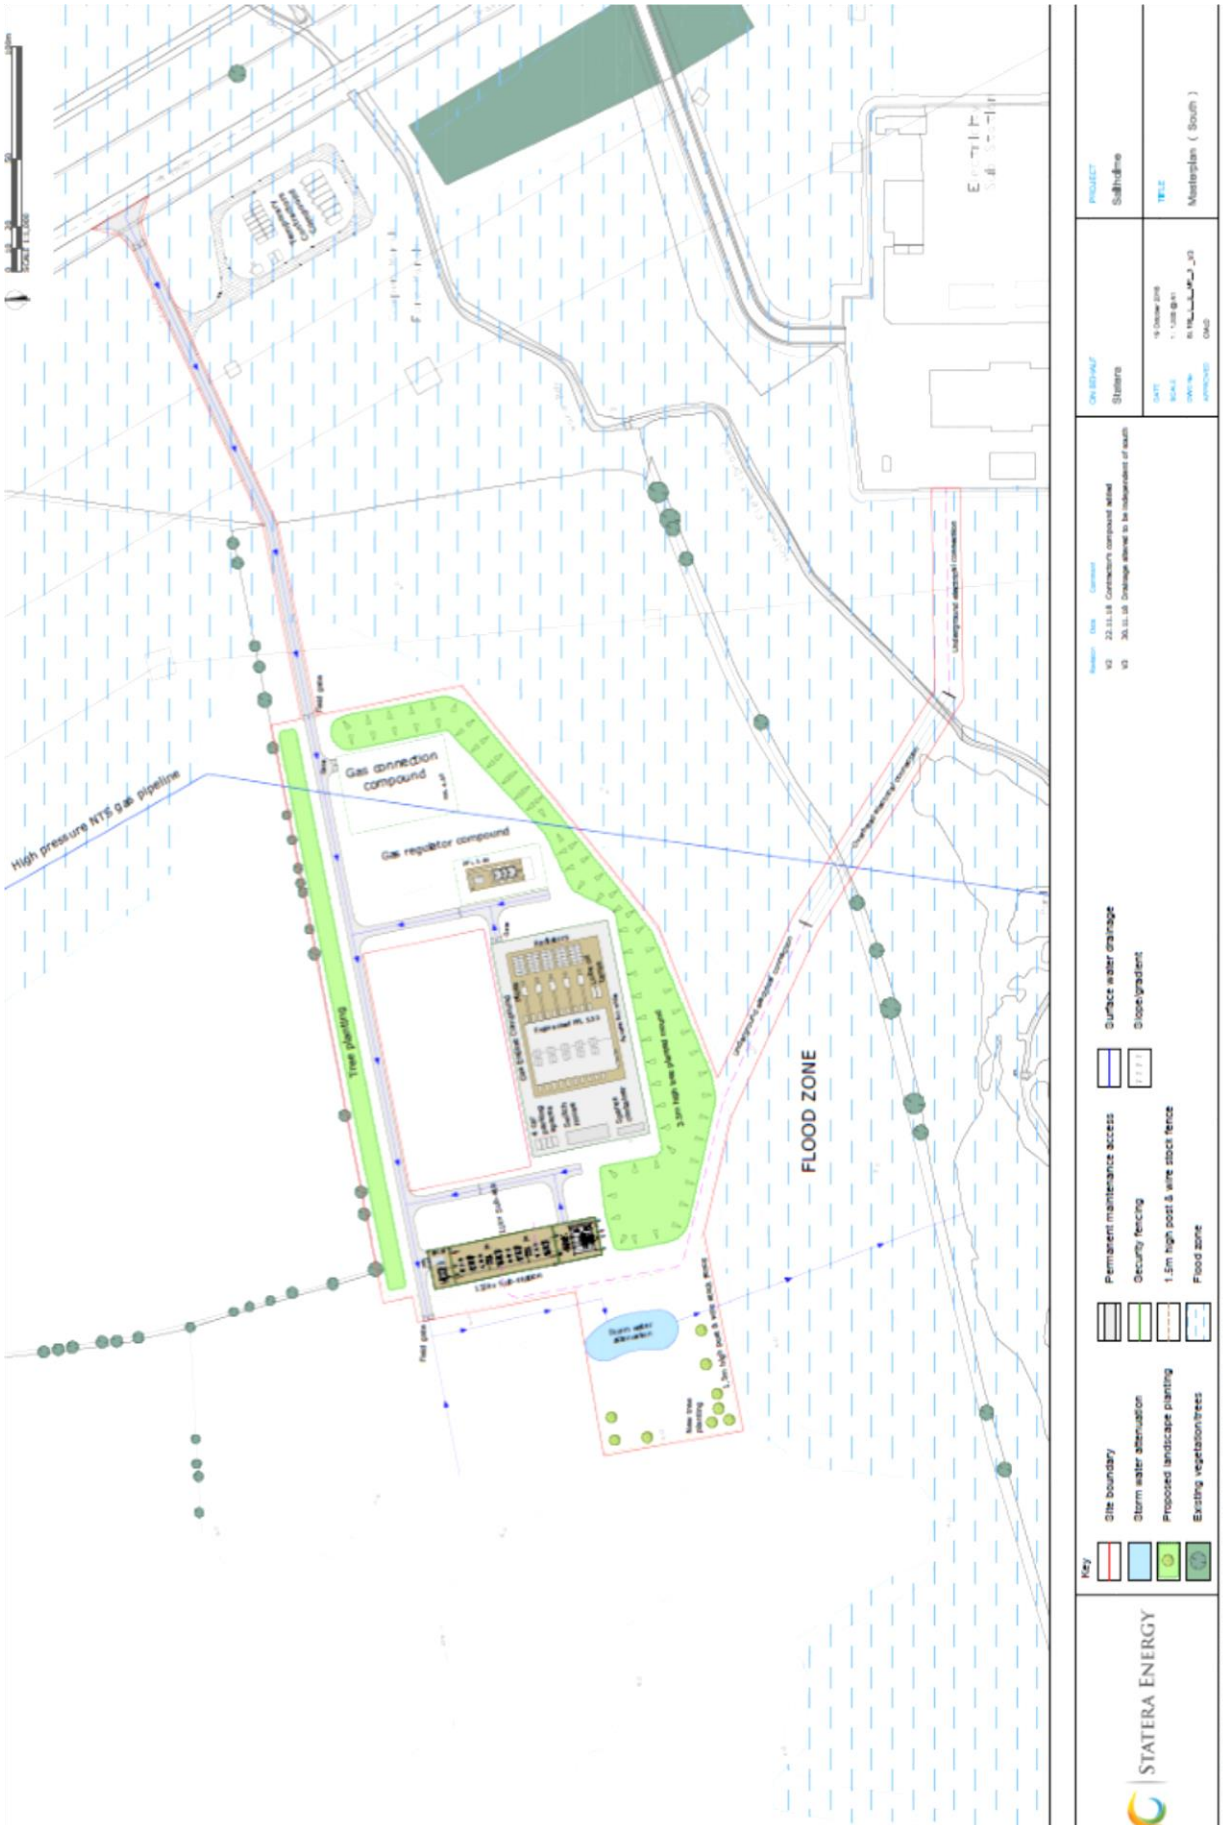

	<p>Key</p> <ul style="list-style-type: none"> <li>Site boundary</li> <li>Storm water attenuation</li> <li>Proposed landscape planting</li> <li>Existing vegetation/trees</li> <li>Permanent maintenance access</li> <li>Security fencing</li> <li>1.5m high post &amp; wire stock fence</li> <li>Flood zone</li> <li>Surface water drainage</li> <li>Drop gradient</li> </ul>	<p>Revision Date Comment</p> <p>03 23.11.18 Construction compound added</p> <p>03 20.11.18 Drainage allowed to be independent of each</p>	<p>PROJECT</p> <p>Saltholme</p>
			<p>DATE</p> <p>03/11/2018</p> <p>BY</p> <p>AM/MS</p> <p>APPROVED</p> <p>DATE</p> <p>03/11/2018</p> <p>BY</p> <p>AM/MS</p> <p>APPROVED</p>