


## Appendix 2 –Proposed Site Plan

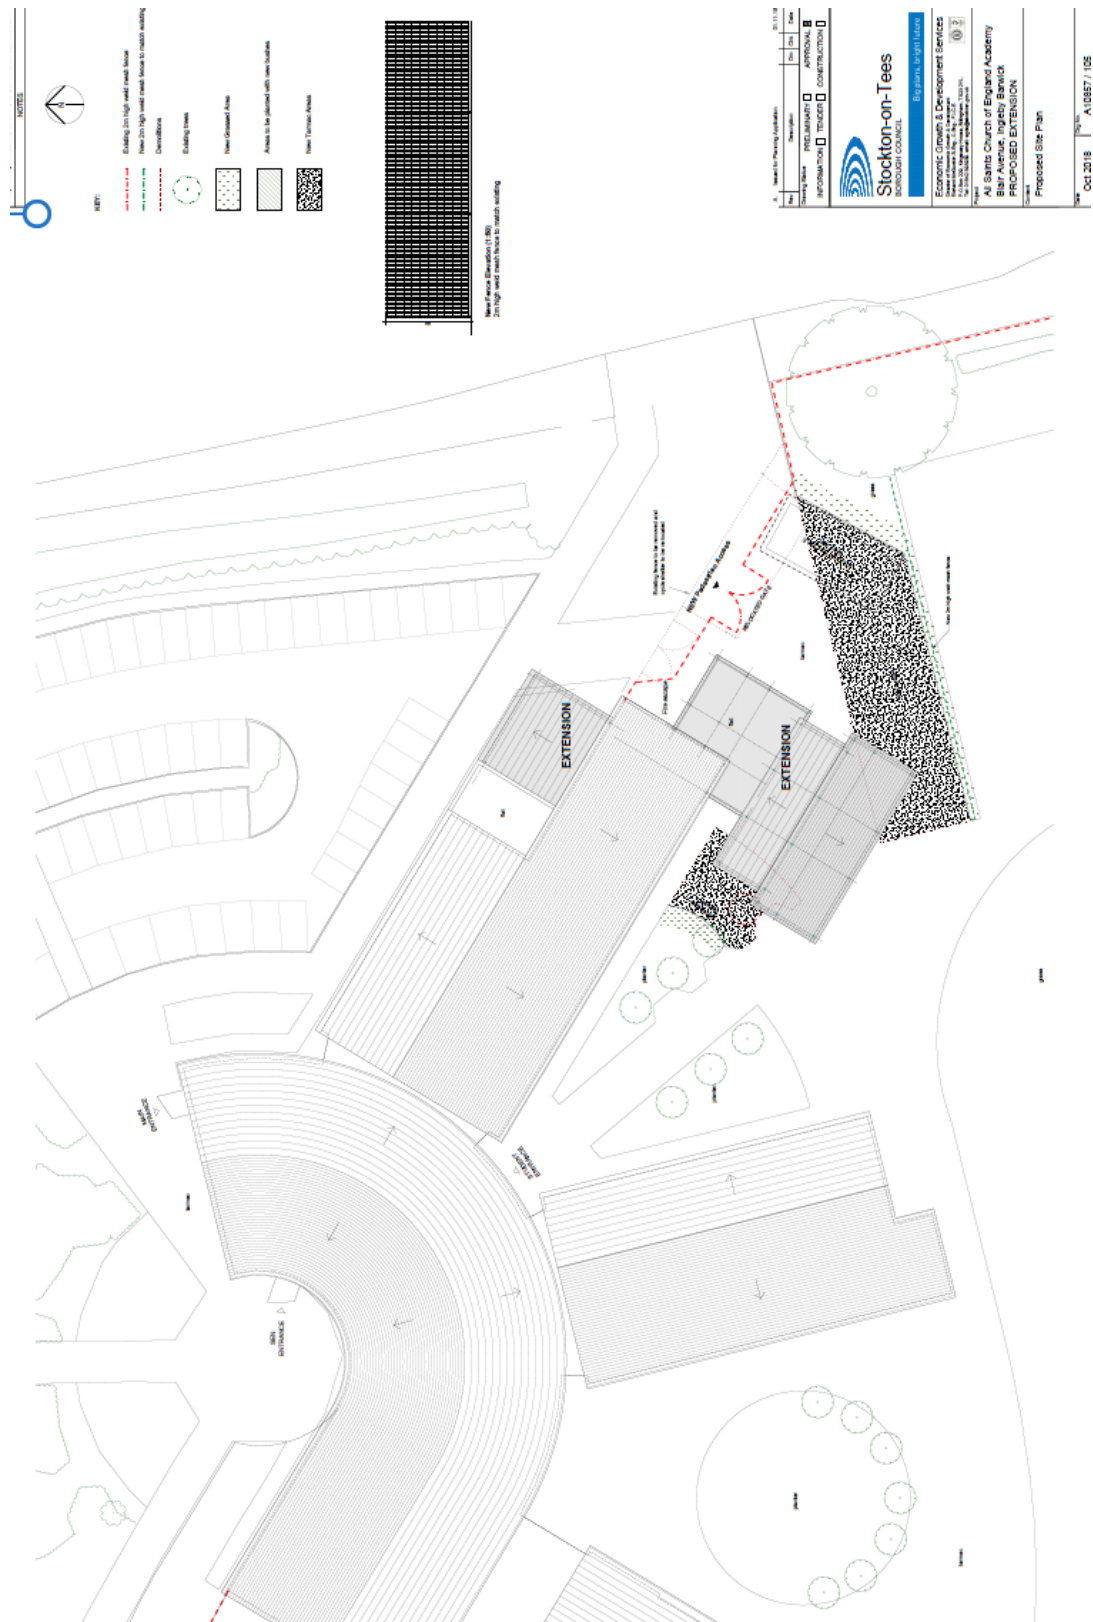

18/2563/FUL - Erection of 2no. two storey extensions to north-east elevation and south-east elevation comprising of 7no. Classrooms, drama studio and other ancillary spaces.