


X:\JOBS\5755\_INGLEBY\_BARWICK\7CAD\DRAWINGS\5755\_200.DWG

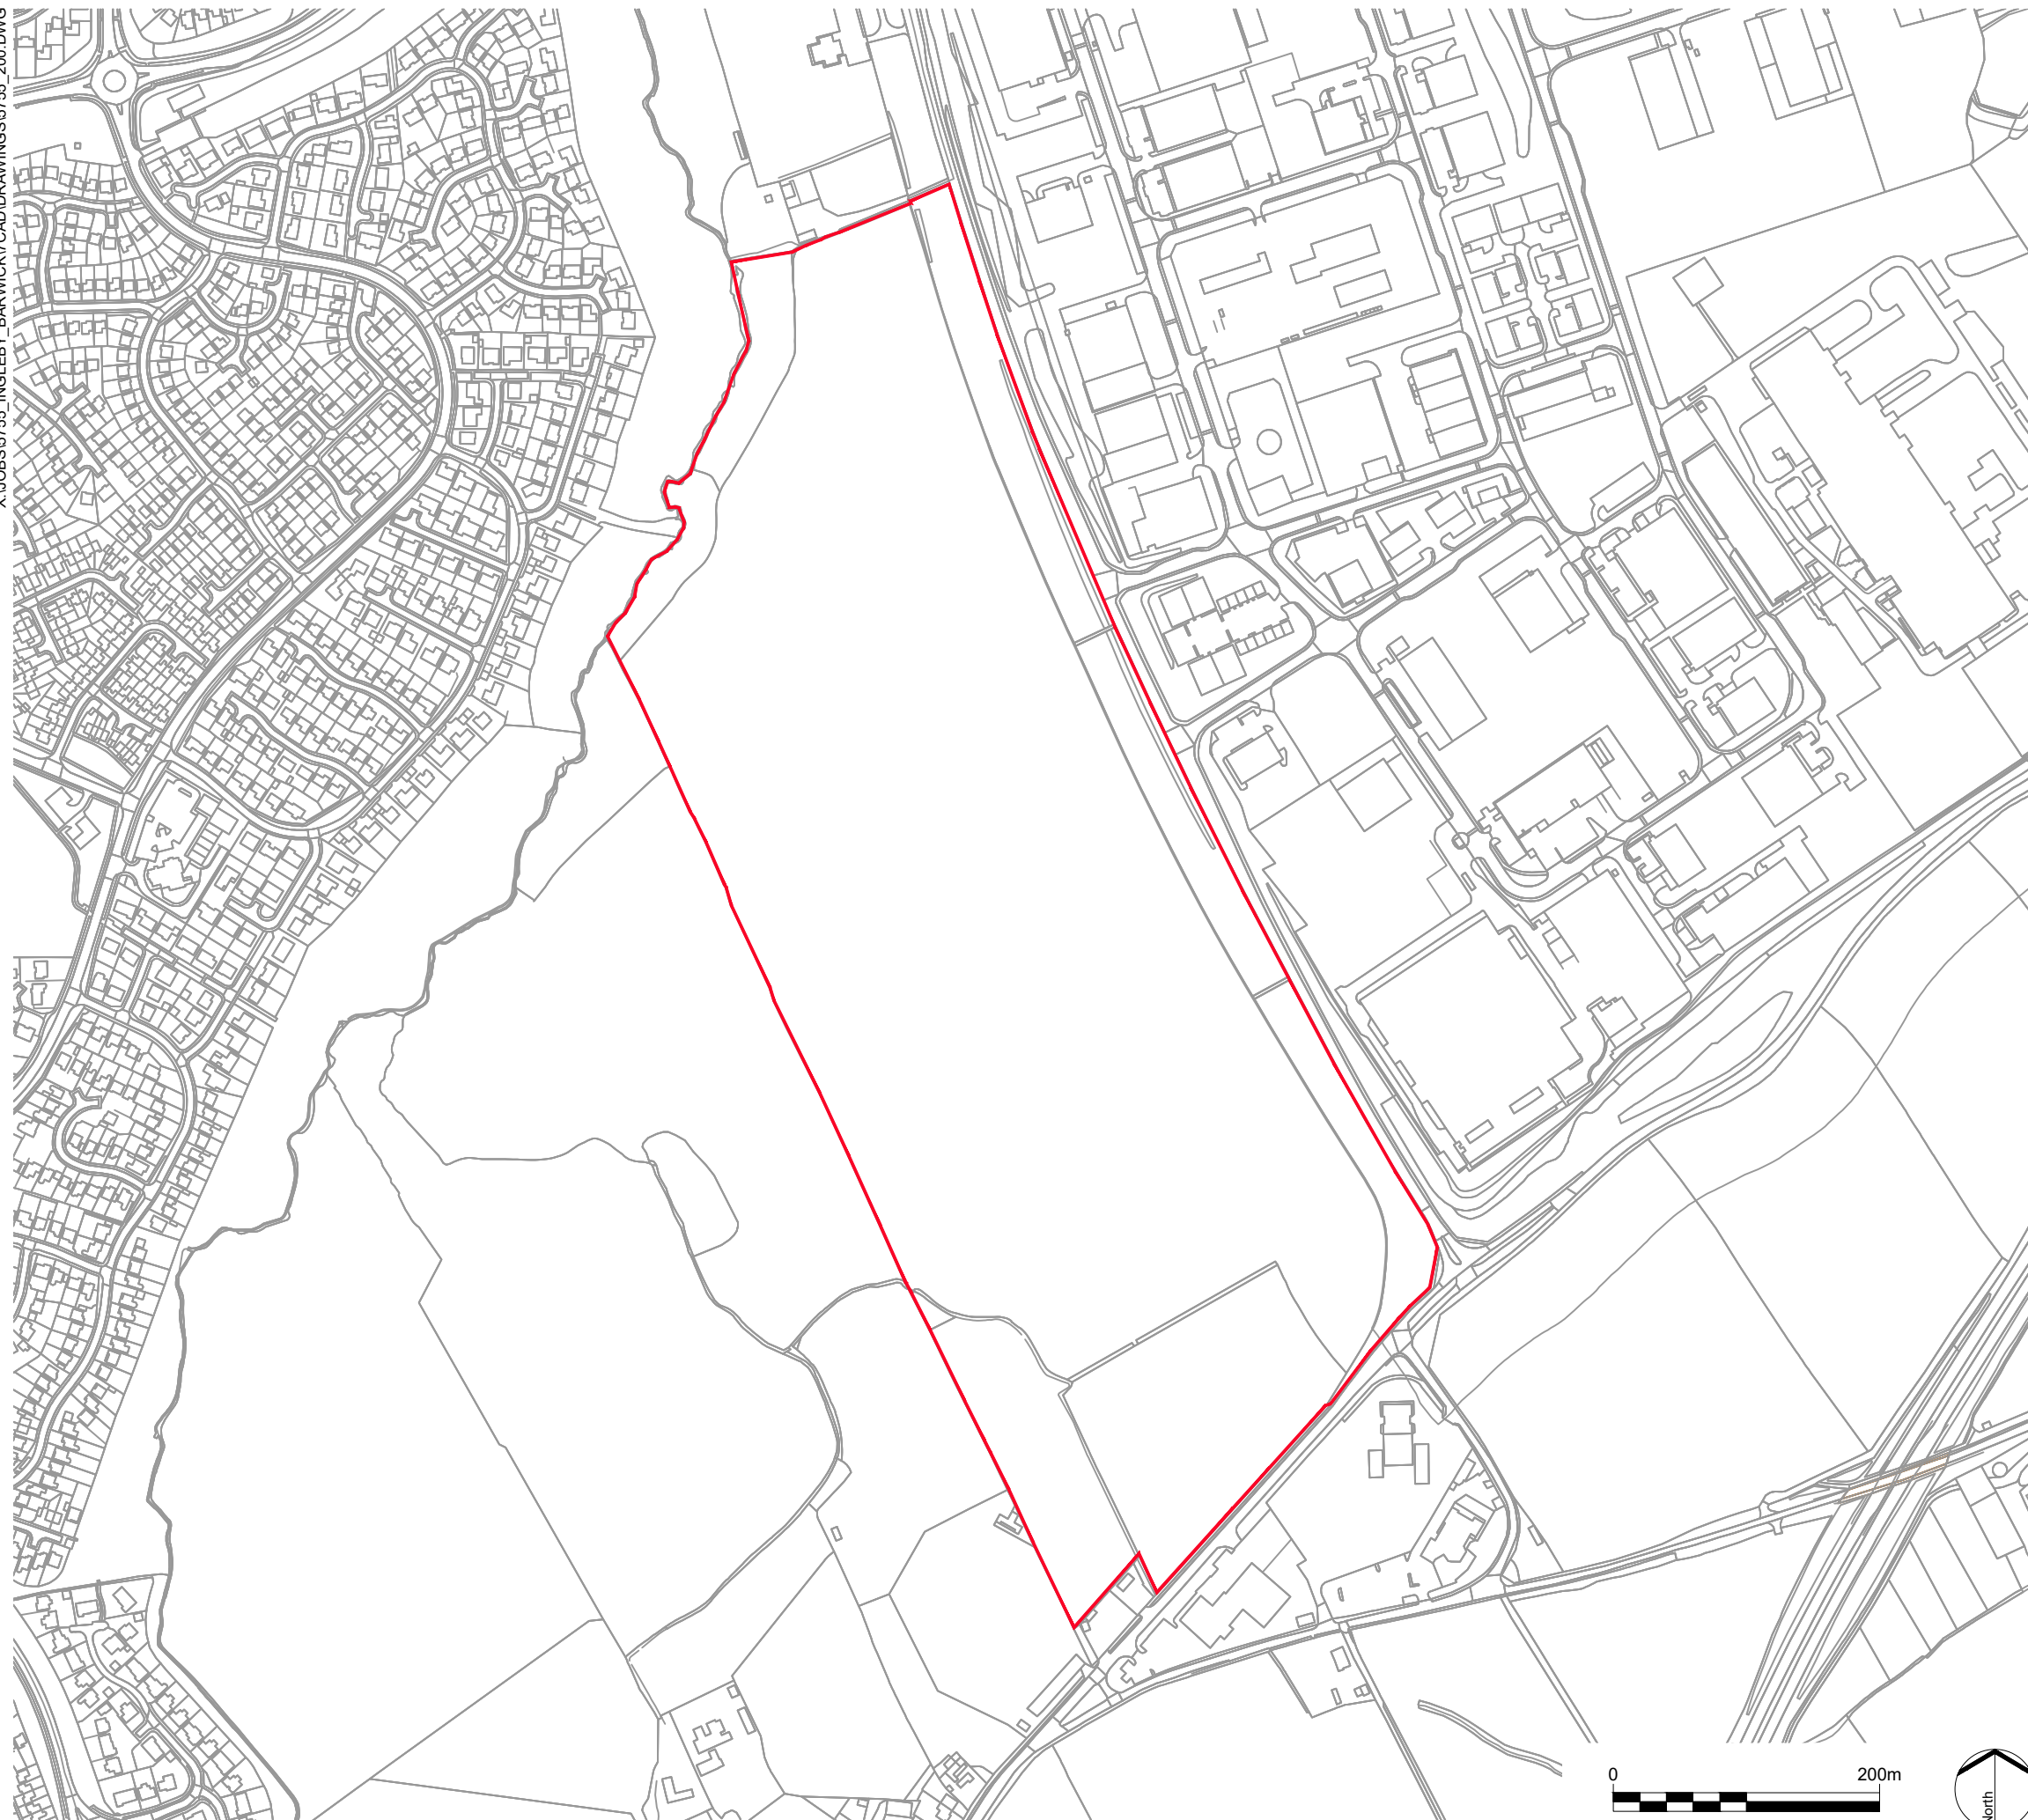

LEGEND



Application boundary (32.49ha)

REV. DESCRIPTION

APP. DATE

# LDĀ DESIGN

PROJECT TITLE  
THORNABY ROAD  
INGLEBY BARWICK

DRAWING TITLE  
Application Boundary

ISSUED BY	Peterborough	T: 01733 310 471
DATE	25/08/2017	DRAWN ECo
SCALE@A3	1:5,000	CHECKED CMi
STATUS	Planning	APPROVED CMi

## DWG. NO 5755\_200

No dimensions are to be scaled from this drawing.  
All dimensions are to be checked on site.  
Area measurements for indicative purposes only.

© LDA Design Consulting Ltd. Quality Assured to BS EN ISO 9001 : 2008

Sources Ordnance Survey

