


Chesterfield House  
Mill Lane  
Norton  
TS20 1LG

STOONTRUCKS COUNCIL  
PLANNING  
22 JAN 2019  
DATE RECEIVED

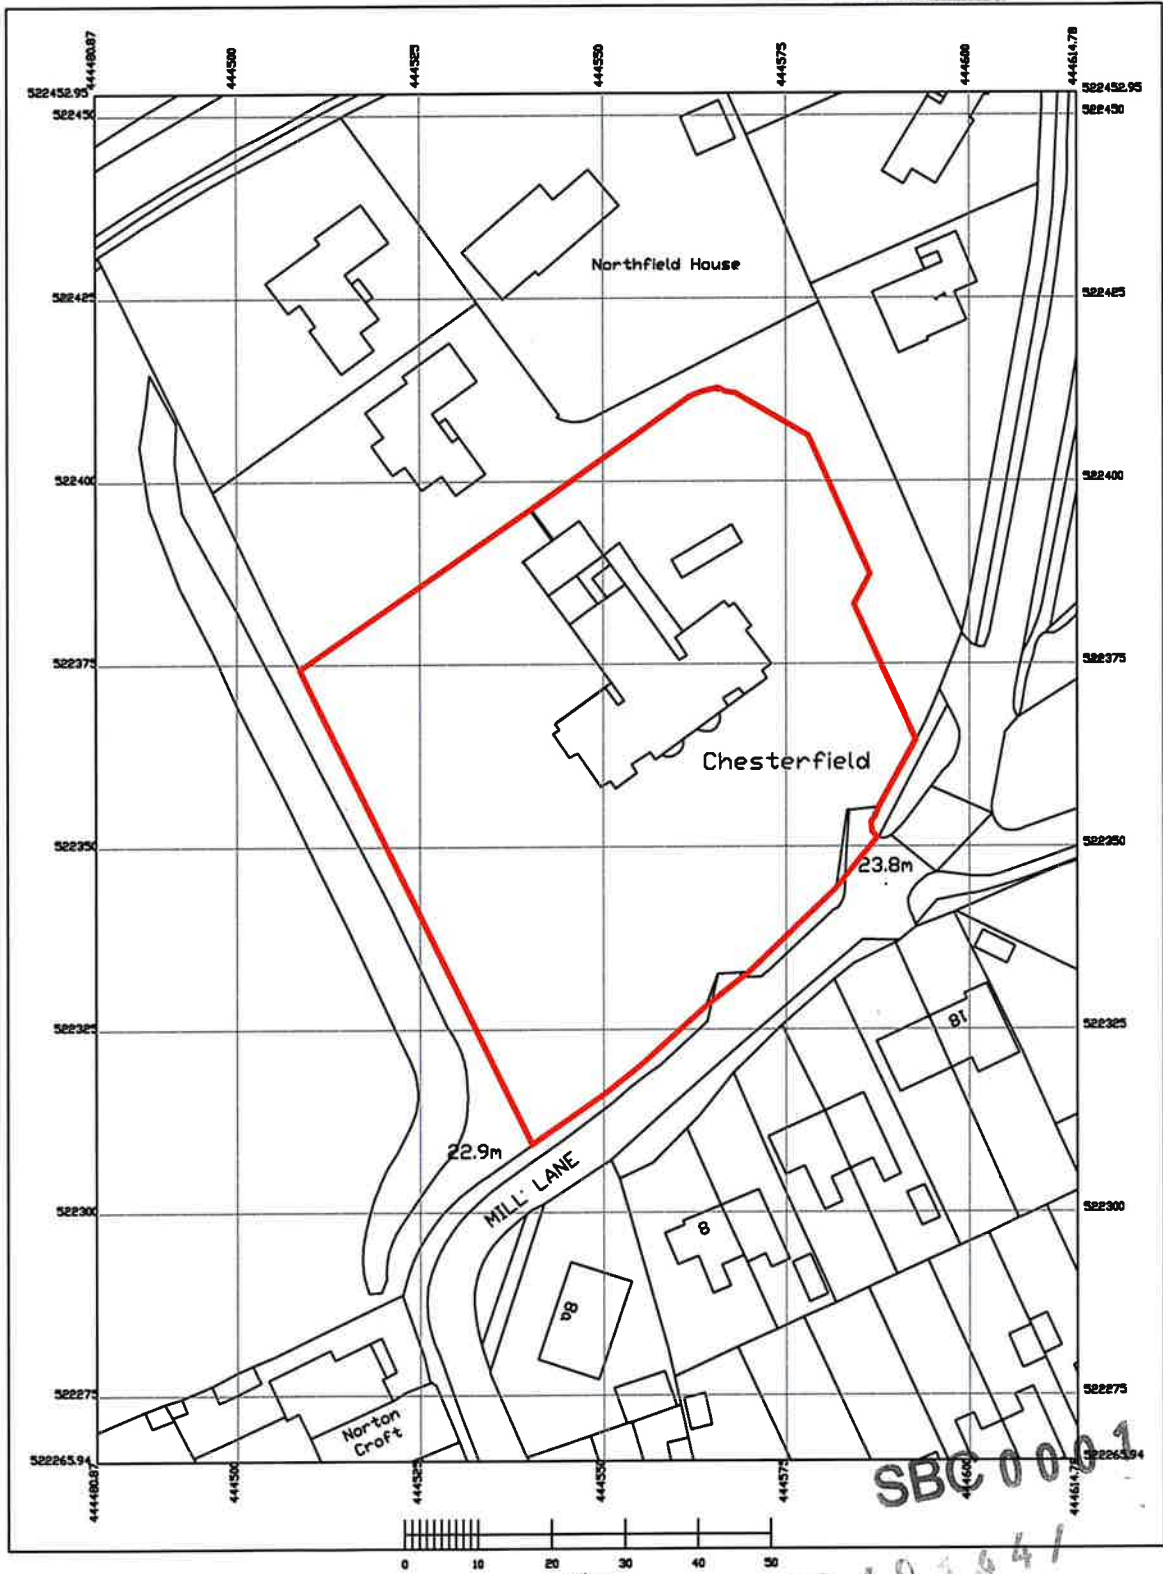

© Crown copyright 2017. Supplied by napsolve.co.uk a licensed Ordnance Survey partner number 100033143  
Reproduction in whole or part is prohibited without the prior permission of Ordnance Survey.

Site Location Plan

1:1250 Scale @ A4

Site Area 5050m

