


Proposed West Elevation

Proposed North Elevation

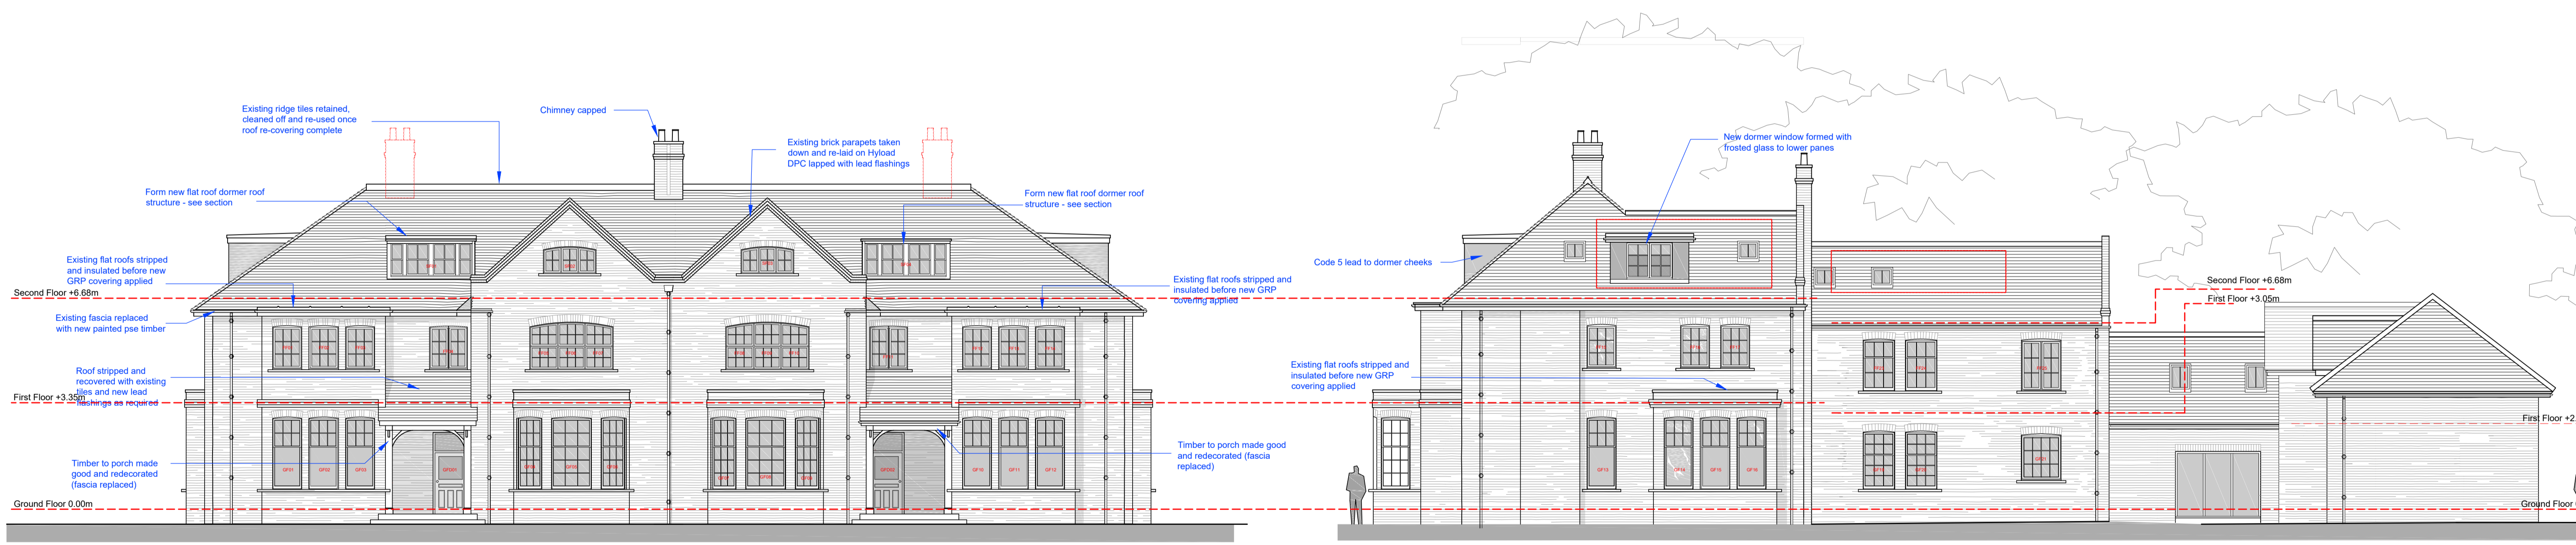

Proposed South Elevation

Proposed East Elevation

