




**Proposed First Floor**  
1:100 Scale

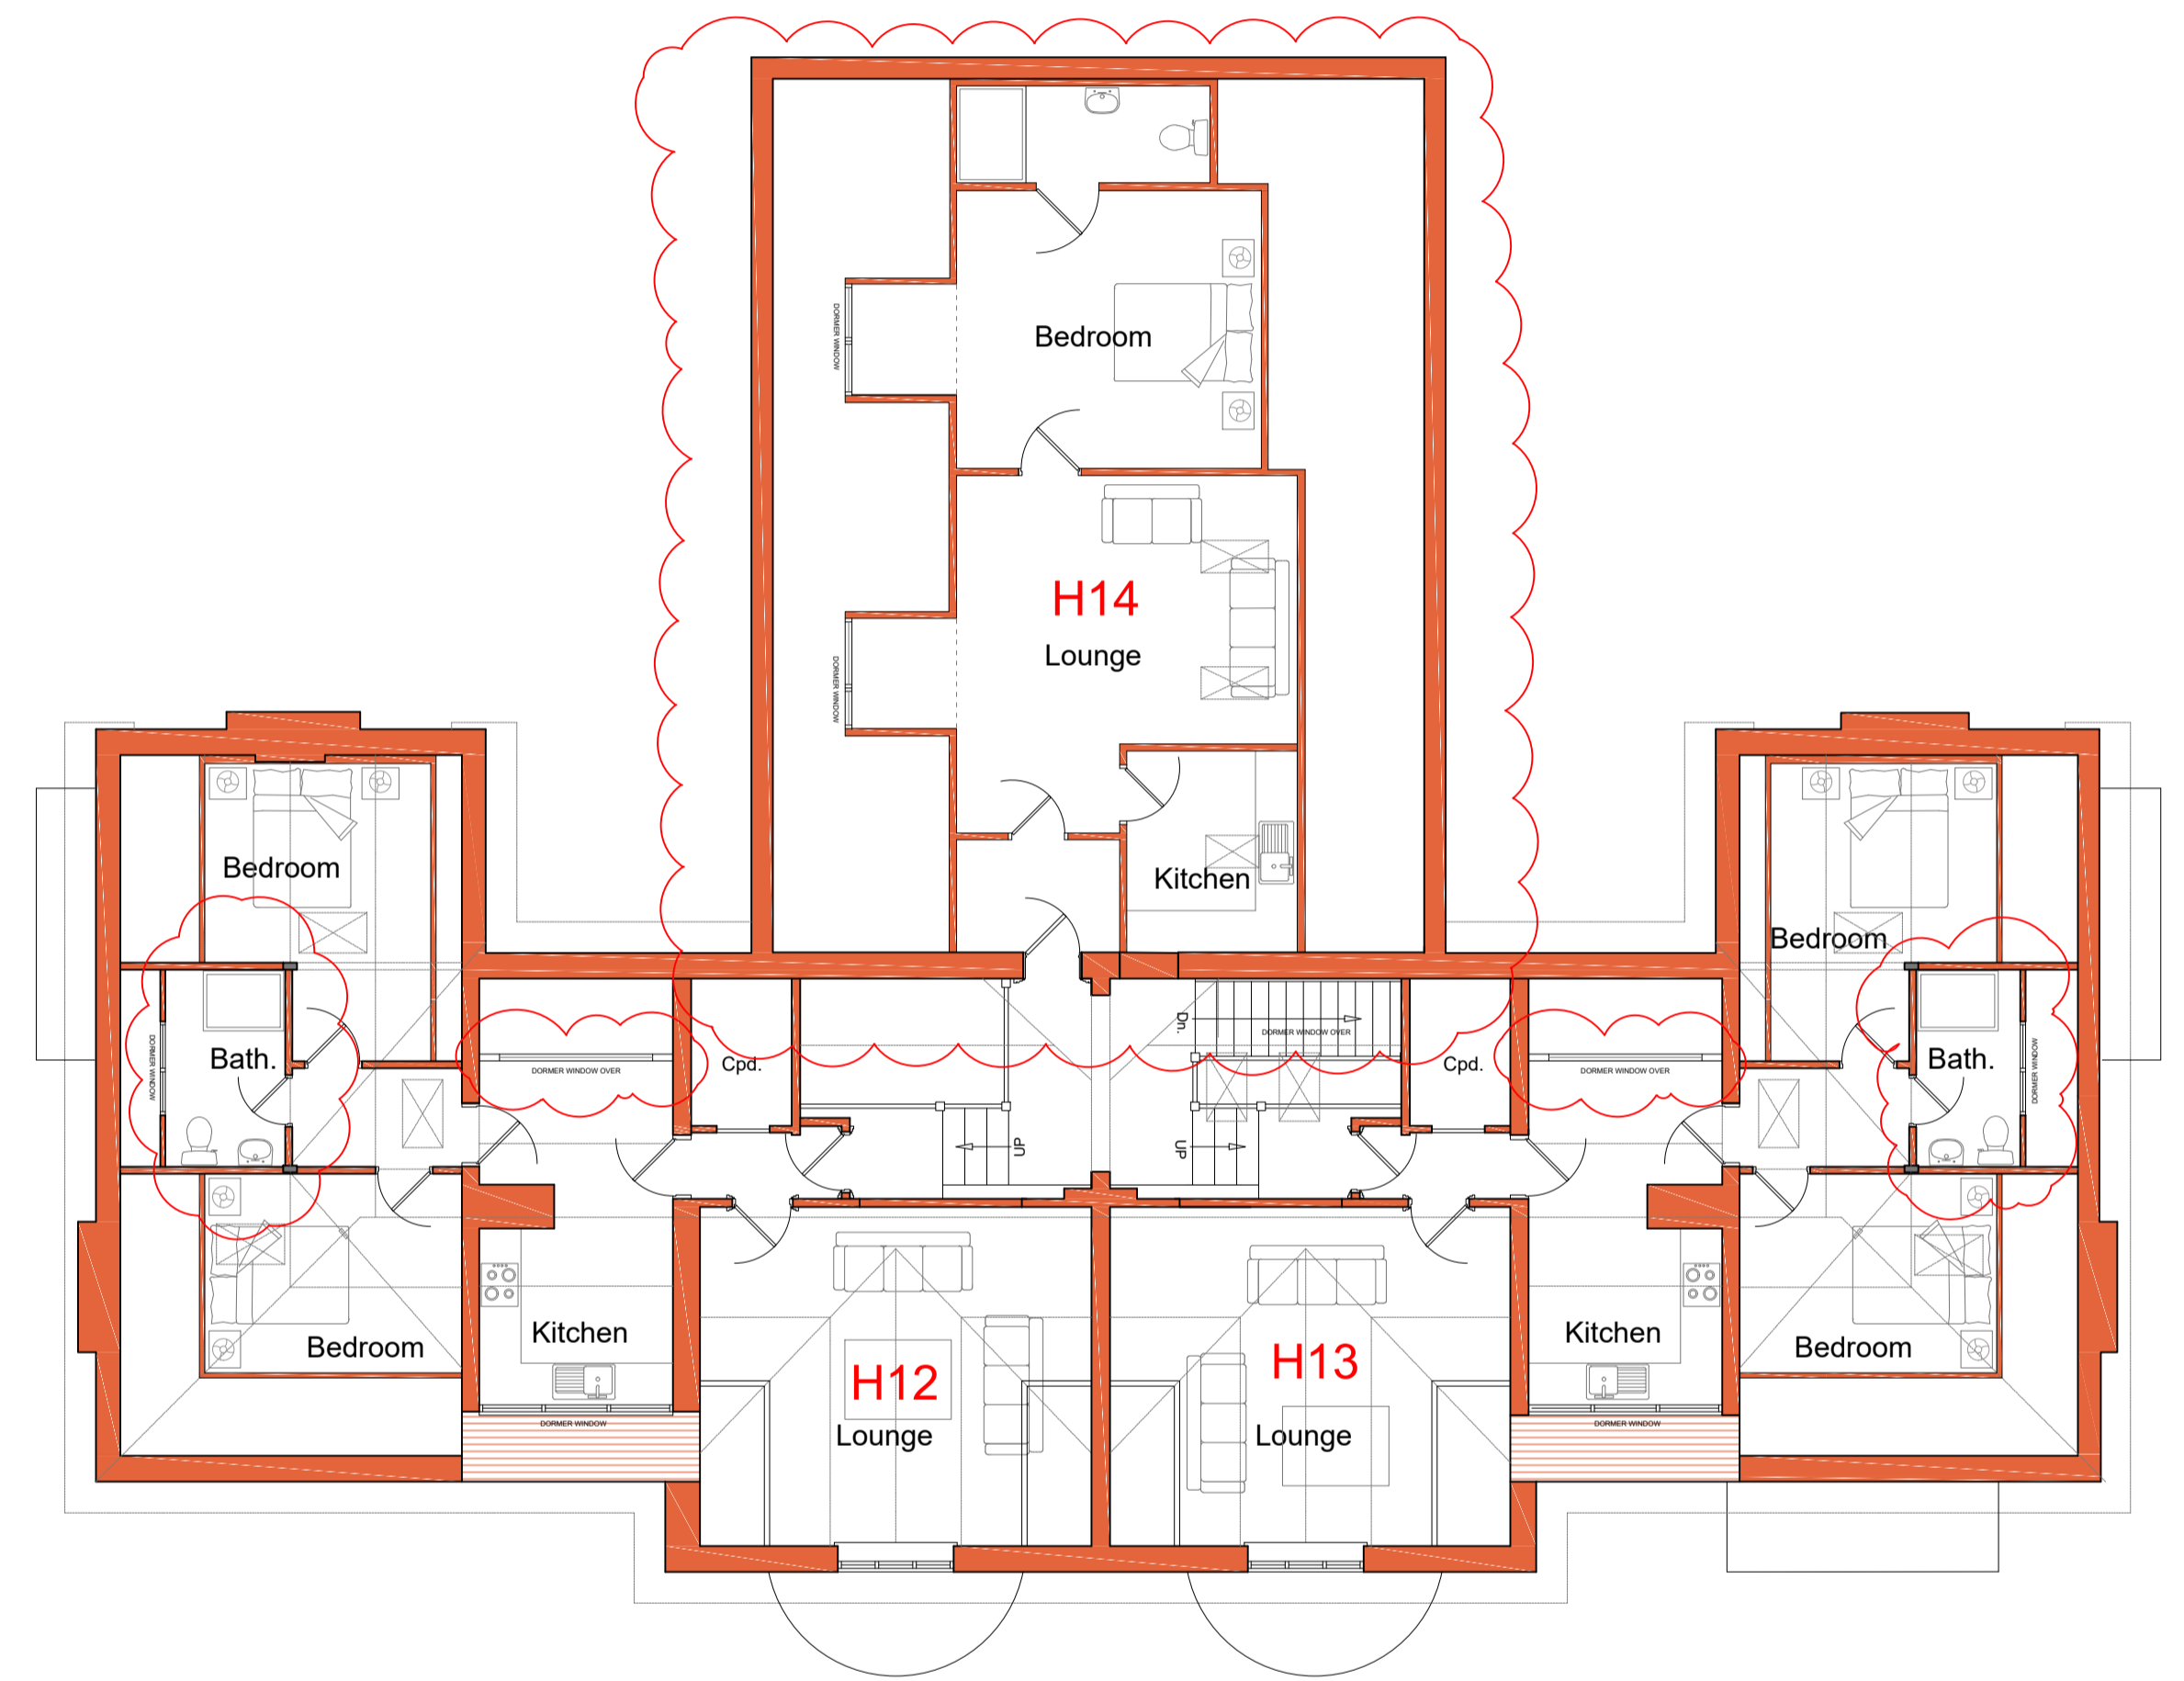

**Proposed Second Floor**  
1:100 Scale

