



Proposed First Floor (New Build Section)



Proposed West Elevation




Proposed North Elevation (New Build Section)



Proposed South Elevation (New Build Section)

Proposed East Elevation

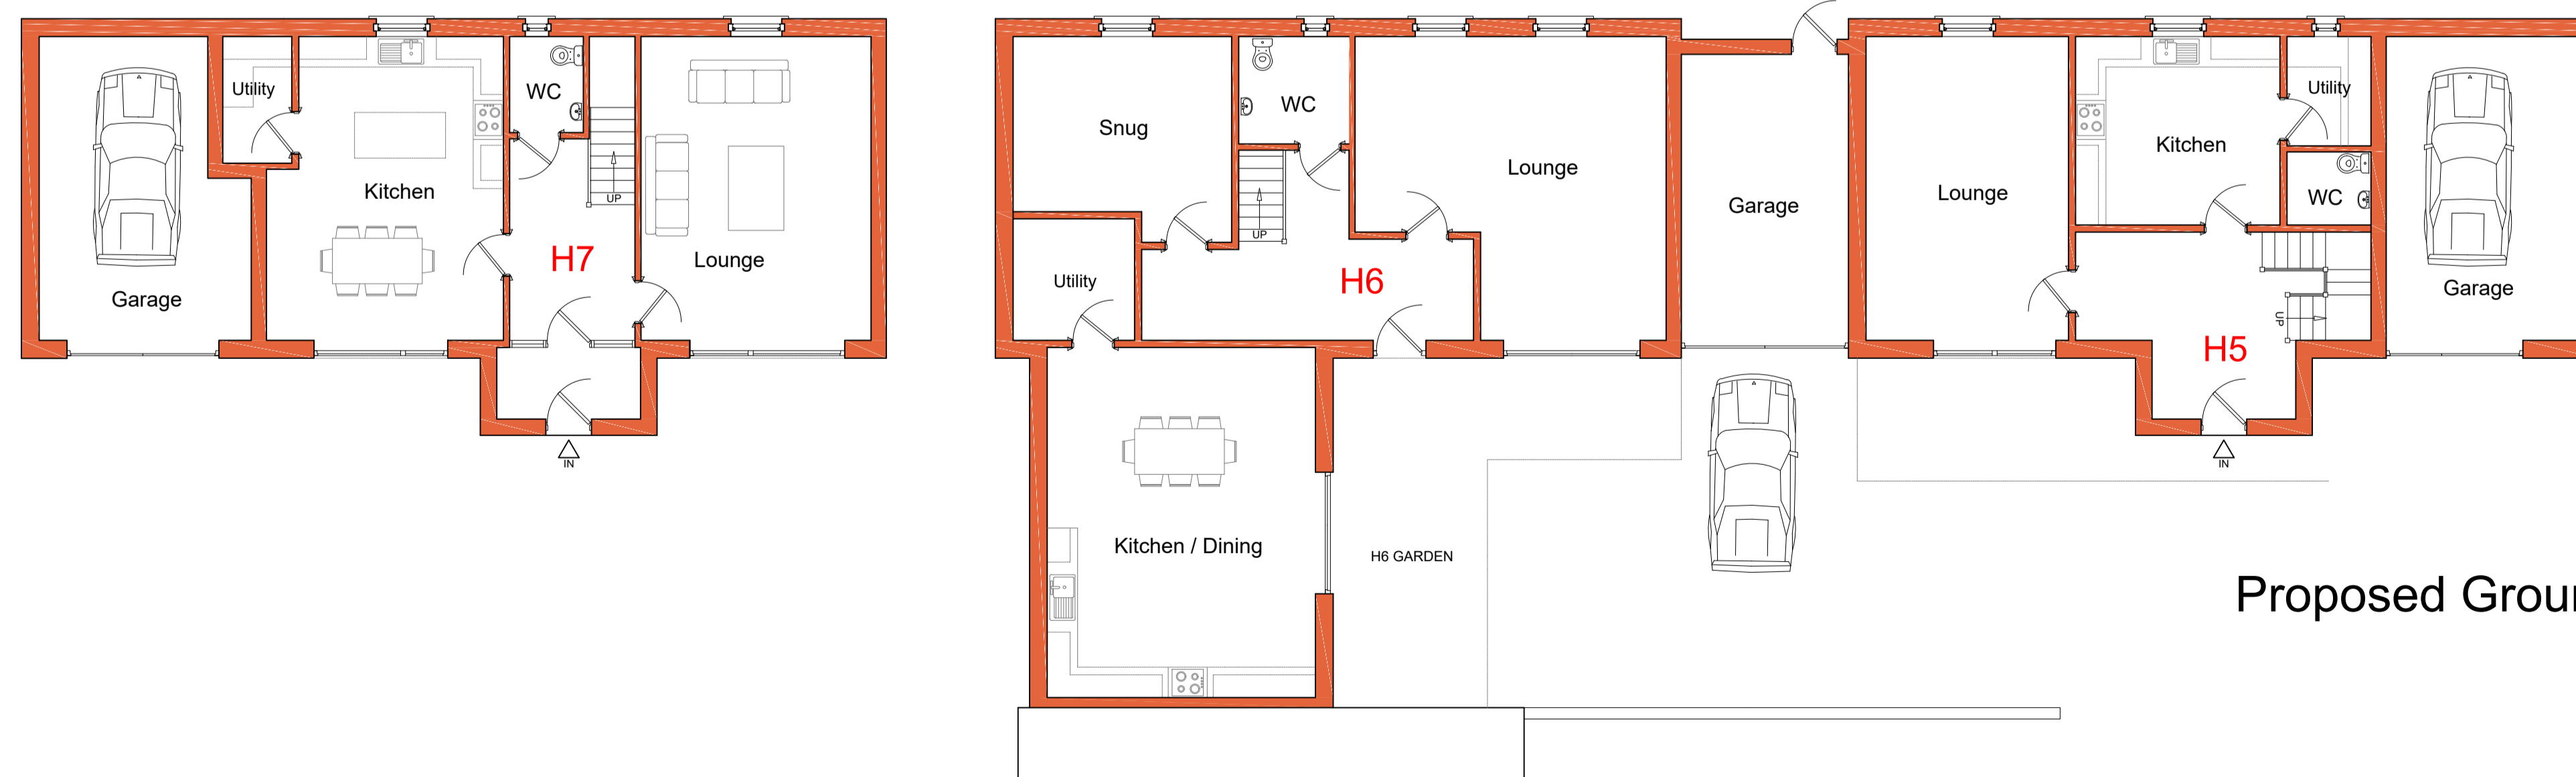

Proposed Ground Floor (New Build Section)

