

THIS DRAWING IS PROTECTED BY COPYRIGHT AND MUST NOT BE COPIED OR REPRODUCED WITHOUT THE WRITTEN CONSENT OF R G PARTNERSHIP LIMITED. NO DIMENSIONS ARE TO BE SCALED FROM THIS DRAWING. ALL DIMENSIONS AND SIZES TO BE CHECKED ON SITE. NORTH POINTS SHOWN ARE INDICATIVE. ©

SITE SPECIFIC HAZARDS



IN ACCORDANCE WITH THE REQUIREMENTS OF THE CDM REGULATIONS 2015 THE FOLLOWING SIGNIFICANT RESIDUAL HAZARDS HAVE NOT BEEN DESIGNED OUT OF THIS PROJECT AND MUST BE TAKEN INTO CONSIDERATION BY CONTRACTORS PLANNING TO UNDERTAKE THE WORKS SHOWN ON THIS DRAWING:

ORDNANCE SURVEY LICENCE

REPRODUCED FROM ORDNANCE SURVEY MASTERMAP DIGITAL DATA BY PERMISSION OF ORDNANCE SURVEY®, ON BEHALF OF HER MAJESTY'S STATIONARY OFFICE. © CROWN COPYRIGHT 2010. ALL RIGHTS RESERVED. REFERENCE NUMBER 100006806.

NOTES

- SITE BOUNDARY
- APPLICATION BOUNDARY

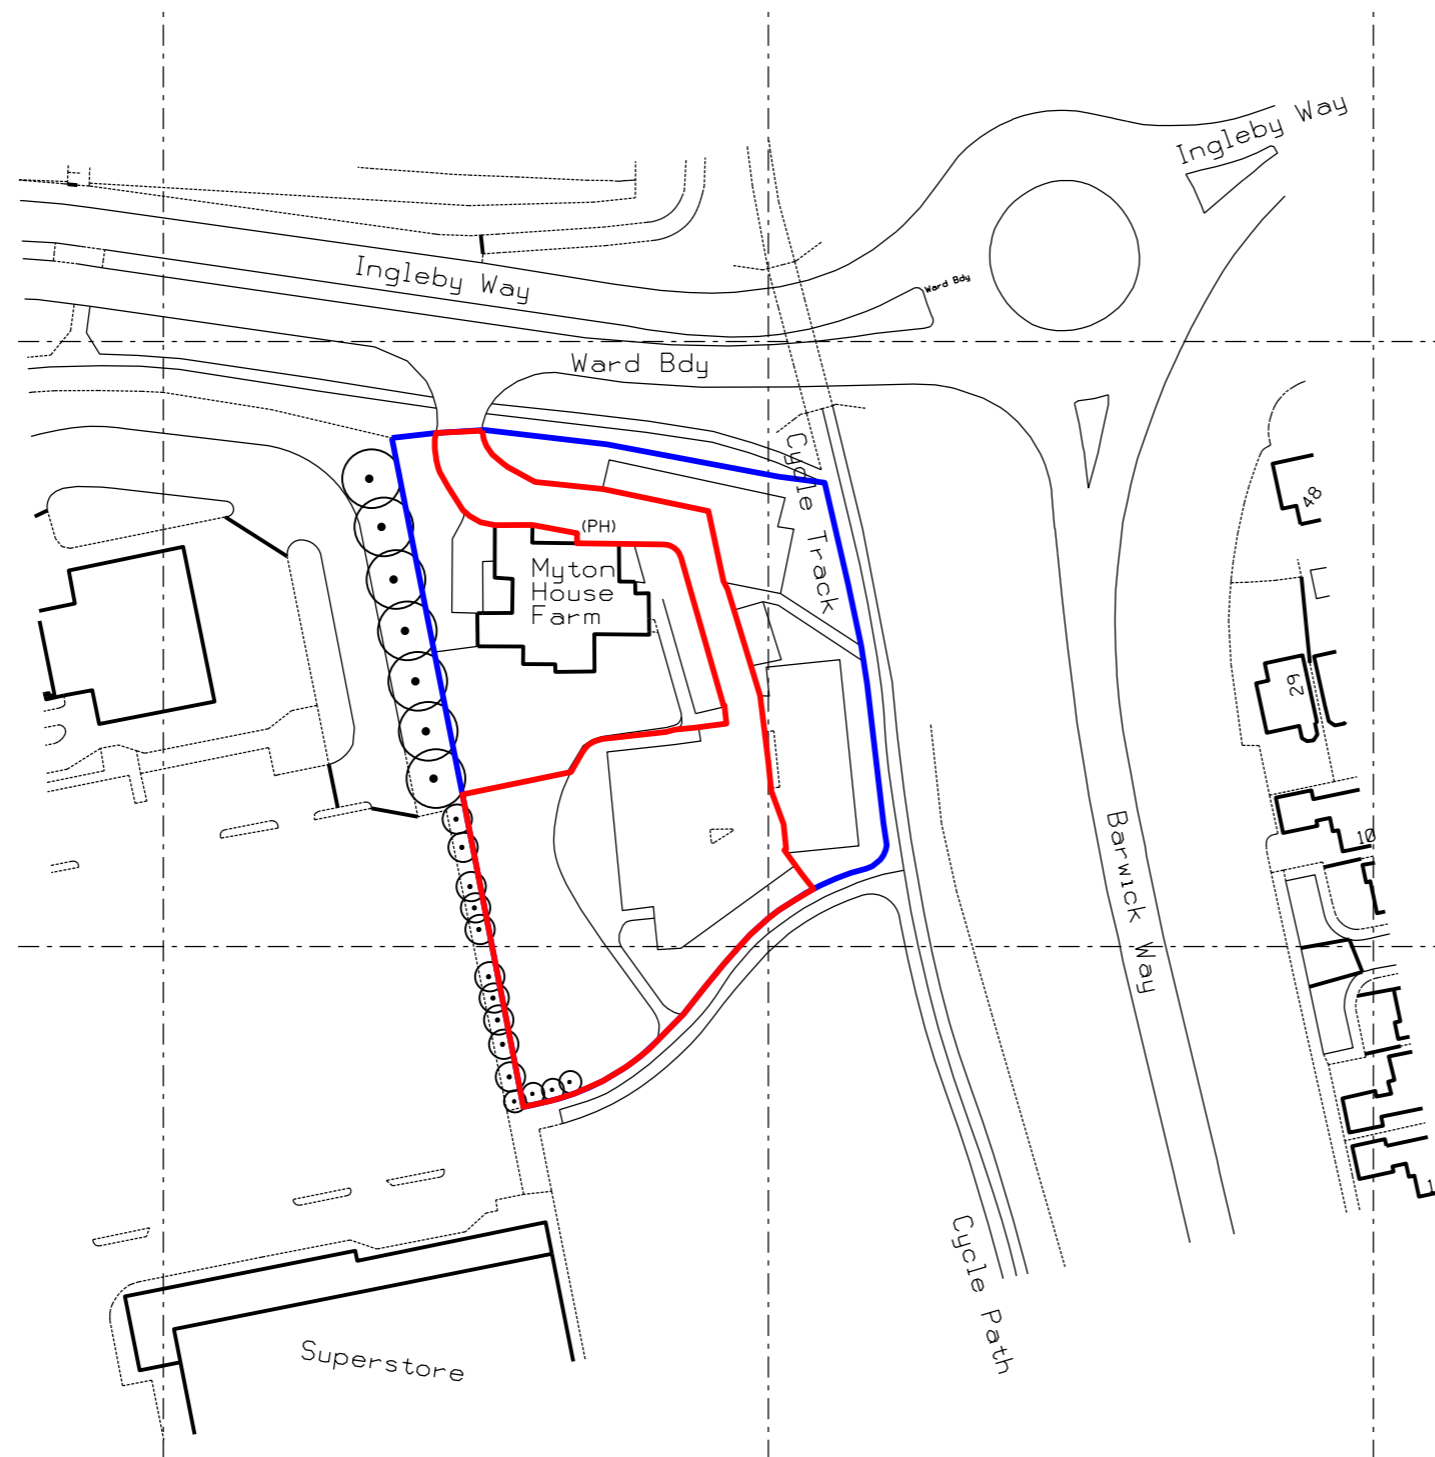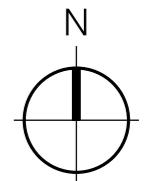

A	02.04.19	DRAWING TITLE CHANGED	SSB
REV.	DATE	NOTES	INIT.

CLIENT / PROJECT
MARSTON'S PROPERTY DEVELOPMENT
MYTON HOUSE FARM
STOCKTON ON TEES

DRAWING TITLE
LOCATION PLAN

STATUS
FOR INFORMATION

DATE	DRAWN	SCALE @ A3
14.02.19	MB	1:1250

PROJECT NUMBER	UNIT / BLOCK	CI / SFB CODE	TYPE & NUMBER	REVISION LETTER
----------------	--------------	---------------	---------------	-----------------

DRAWING NO.
10345 **05** **A**

Site Location Plans	L	GA Plans	P	Elevations	E
Sections	S	Details	D	Prefix Colour	C

THE RATCLIFFE GROVES PARTNERSHIP
MANCHESTER
 105 MANCHESTER ROAD
 BURY LANCASHIRE BL9 0TD
 T. 0161 797 6000 E. manchester@rgp.uk.com
 www.rgp.uk.com

LONDON
 19 BEDFORD ROW
 LONDON WC1R 4EB
 T. 020 7600 6666 E. london@rgp.uk.com

