



©COPYRIGHT ALL RIGHTS RESERVED. THIS DRAWING MUST NOT BE REPRODUCED WITHOUT THE PERMISSION OF SPA ARCHITECTS
DO NOT SCALE. THE CONTRACTOR IS RESPONSIBLE FOR CHECKING DIMENSIONS UNLESS OTHERWISE STATED

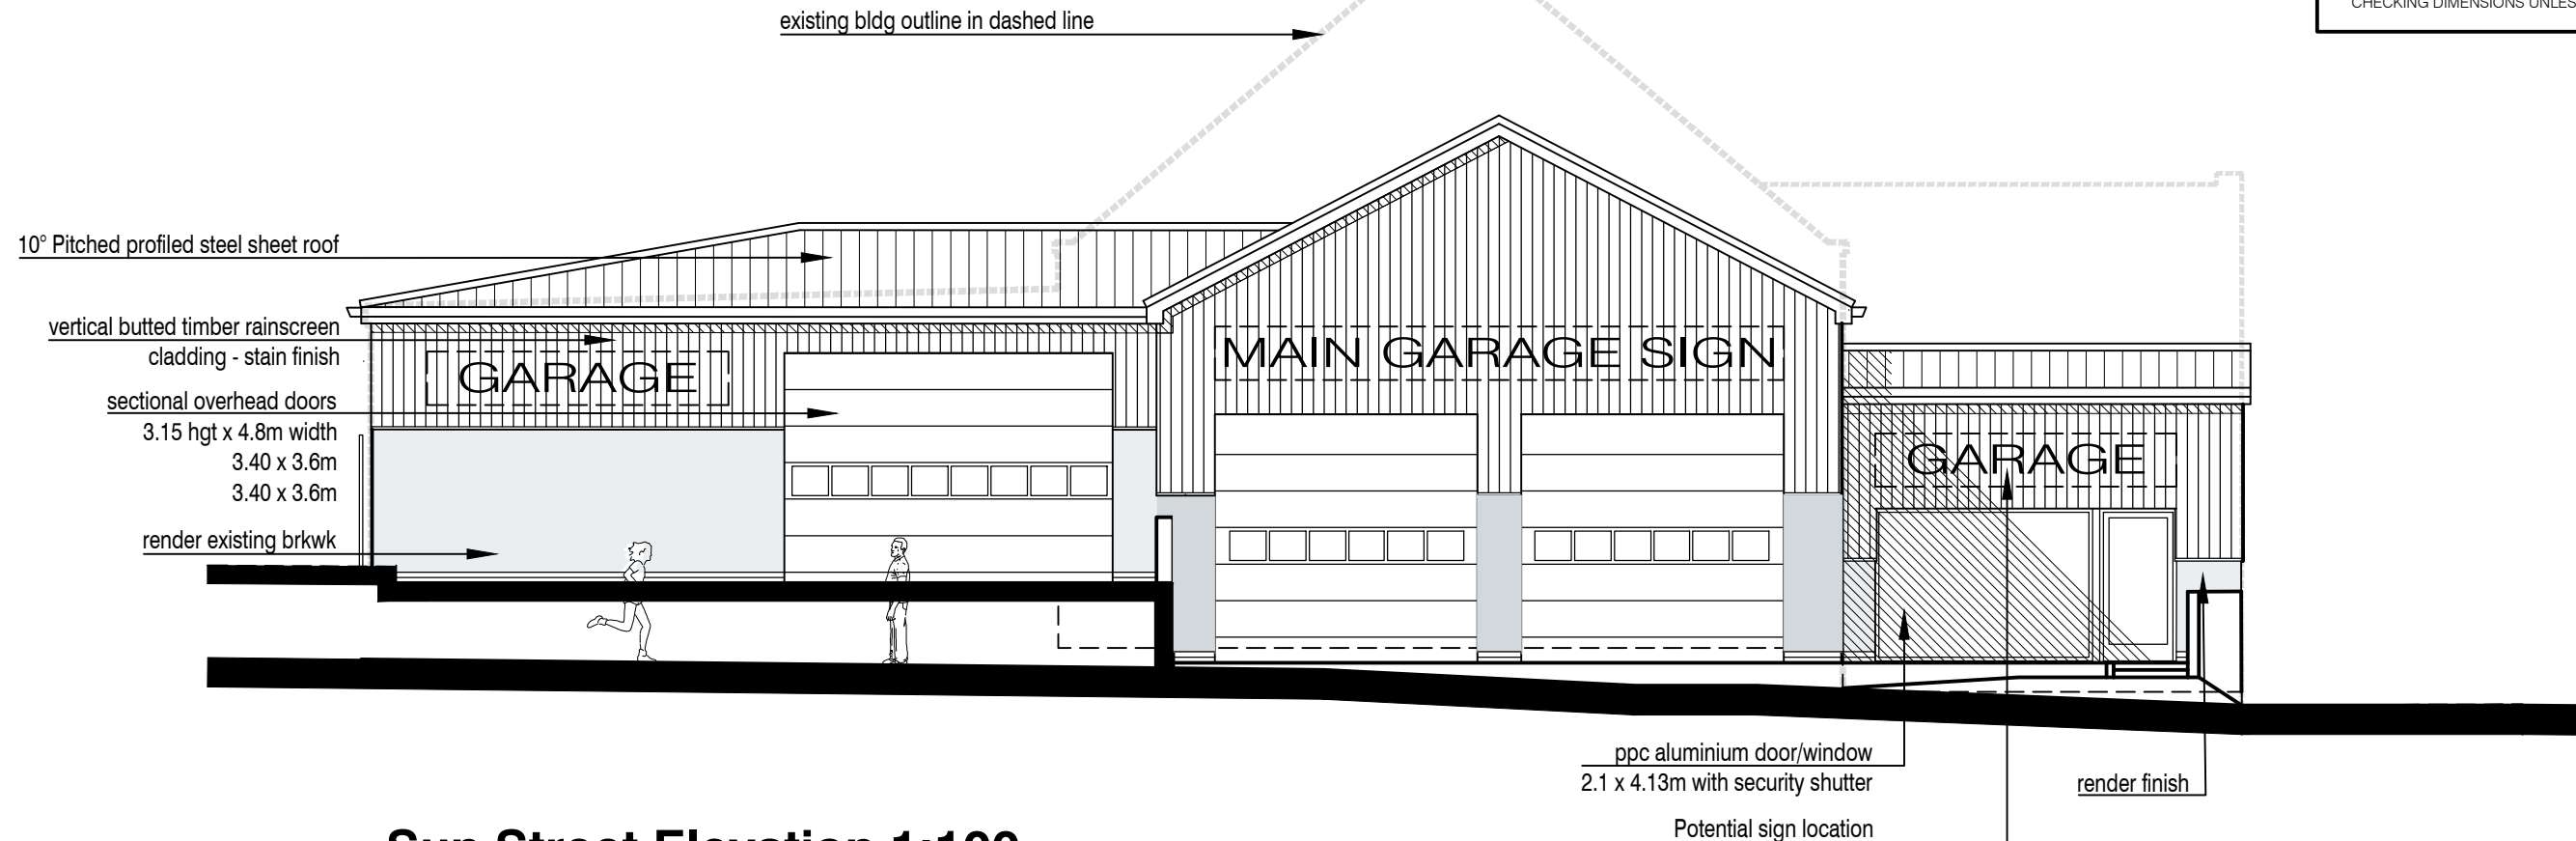

Sun Street Elevation 1:100

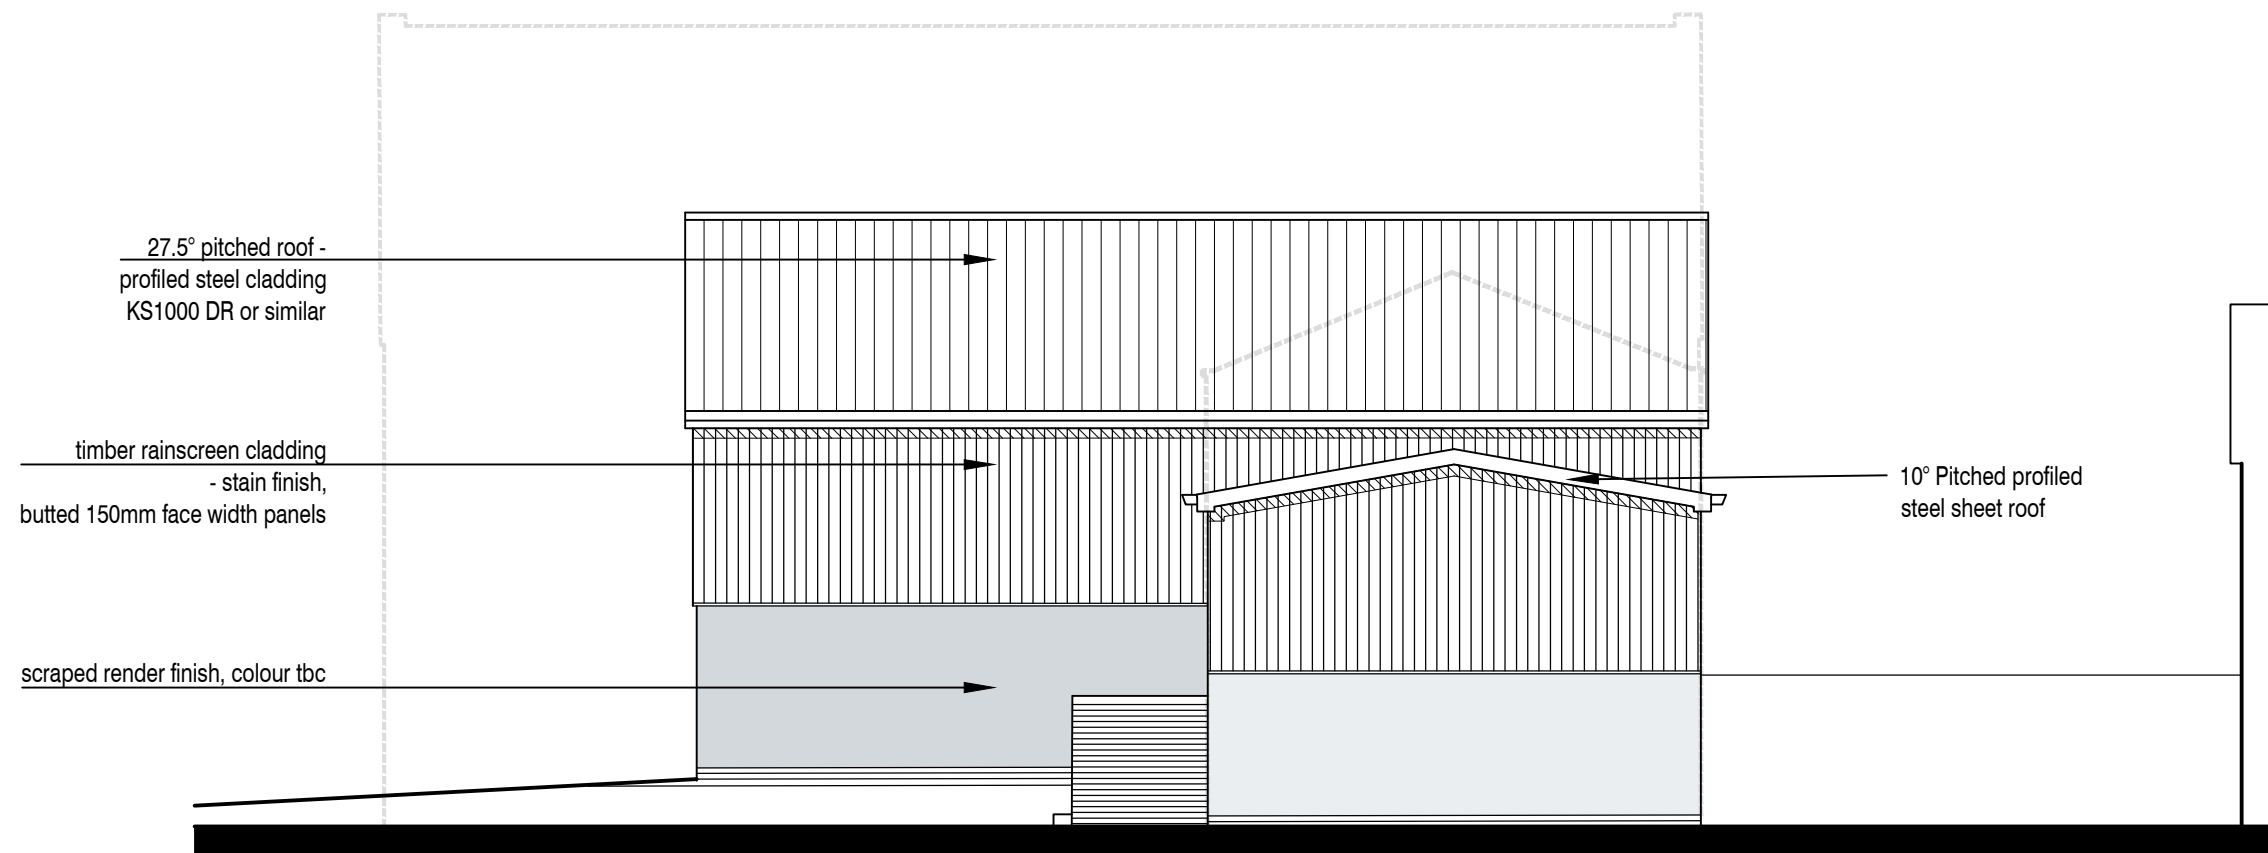

Stafford Wharf Elevation 1:100

- P5 Chapel roof now lower eaves & 27.5° 22.08.19 djh
- P4 'Chapel' turned gable on. Hip to east 19.08.19 djh
- P3 Roofs revised, east gable lowered 16.08.19 djh
- P2 Existing building outline added to elevs as dashed line for reference 11.08.19 djh
- P1 Revisions for 3 wkshp doors, gable now monopitch over Reception 30.07.19 djh

REVISIONS :



Client :					
A Hussein					
Project :					
Renovation, Sun Street, Thornaby					
Drawing :					
Proposed Elevations Sht 1					
Project No	Drawn	Checked	Scale :		
15064	djh		1:100@A3		
Originator	Volume / System	Level / Location	Type	Role	Dwg No
SPA	ZZ	XX	DR	A	0035
Suitability Purpose of Issue				Date	Rev
S2 For Approval				29/07/19	P5