


Appendix 1: Location Plan

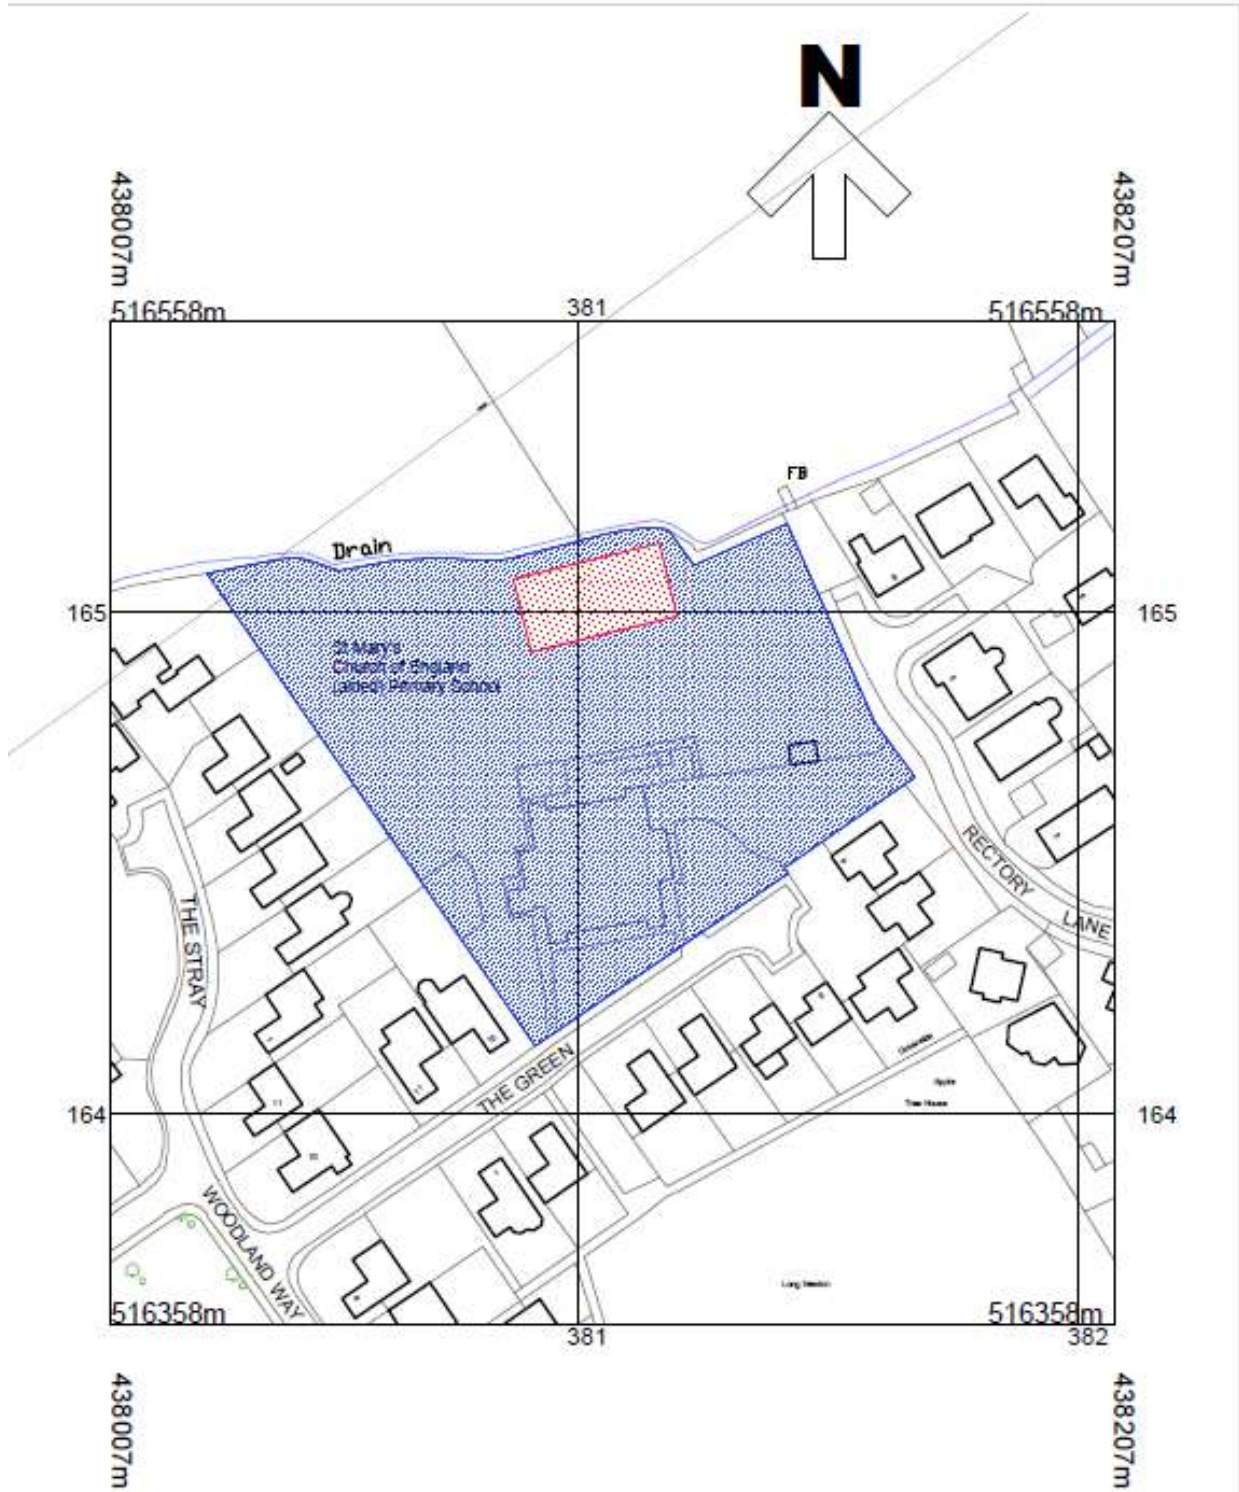

B MUGA position amended
 A Land ownership clarified

01.06.20
 24.02.20

ST. MARY'S CE PRIMARY SCHOOL
 THE GREEN, LONG NEWTON,
 STOCKTON ON TEES TS21 4DN

PROPOSED CLASSROOM EXTENSION
 LOCATION PLAN

SCALE 1:1250@A4
 DWG No. ST. MARY'S 110B