


Location Plan

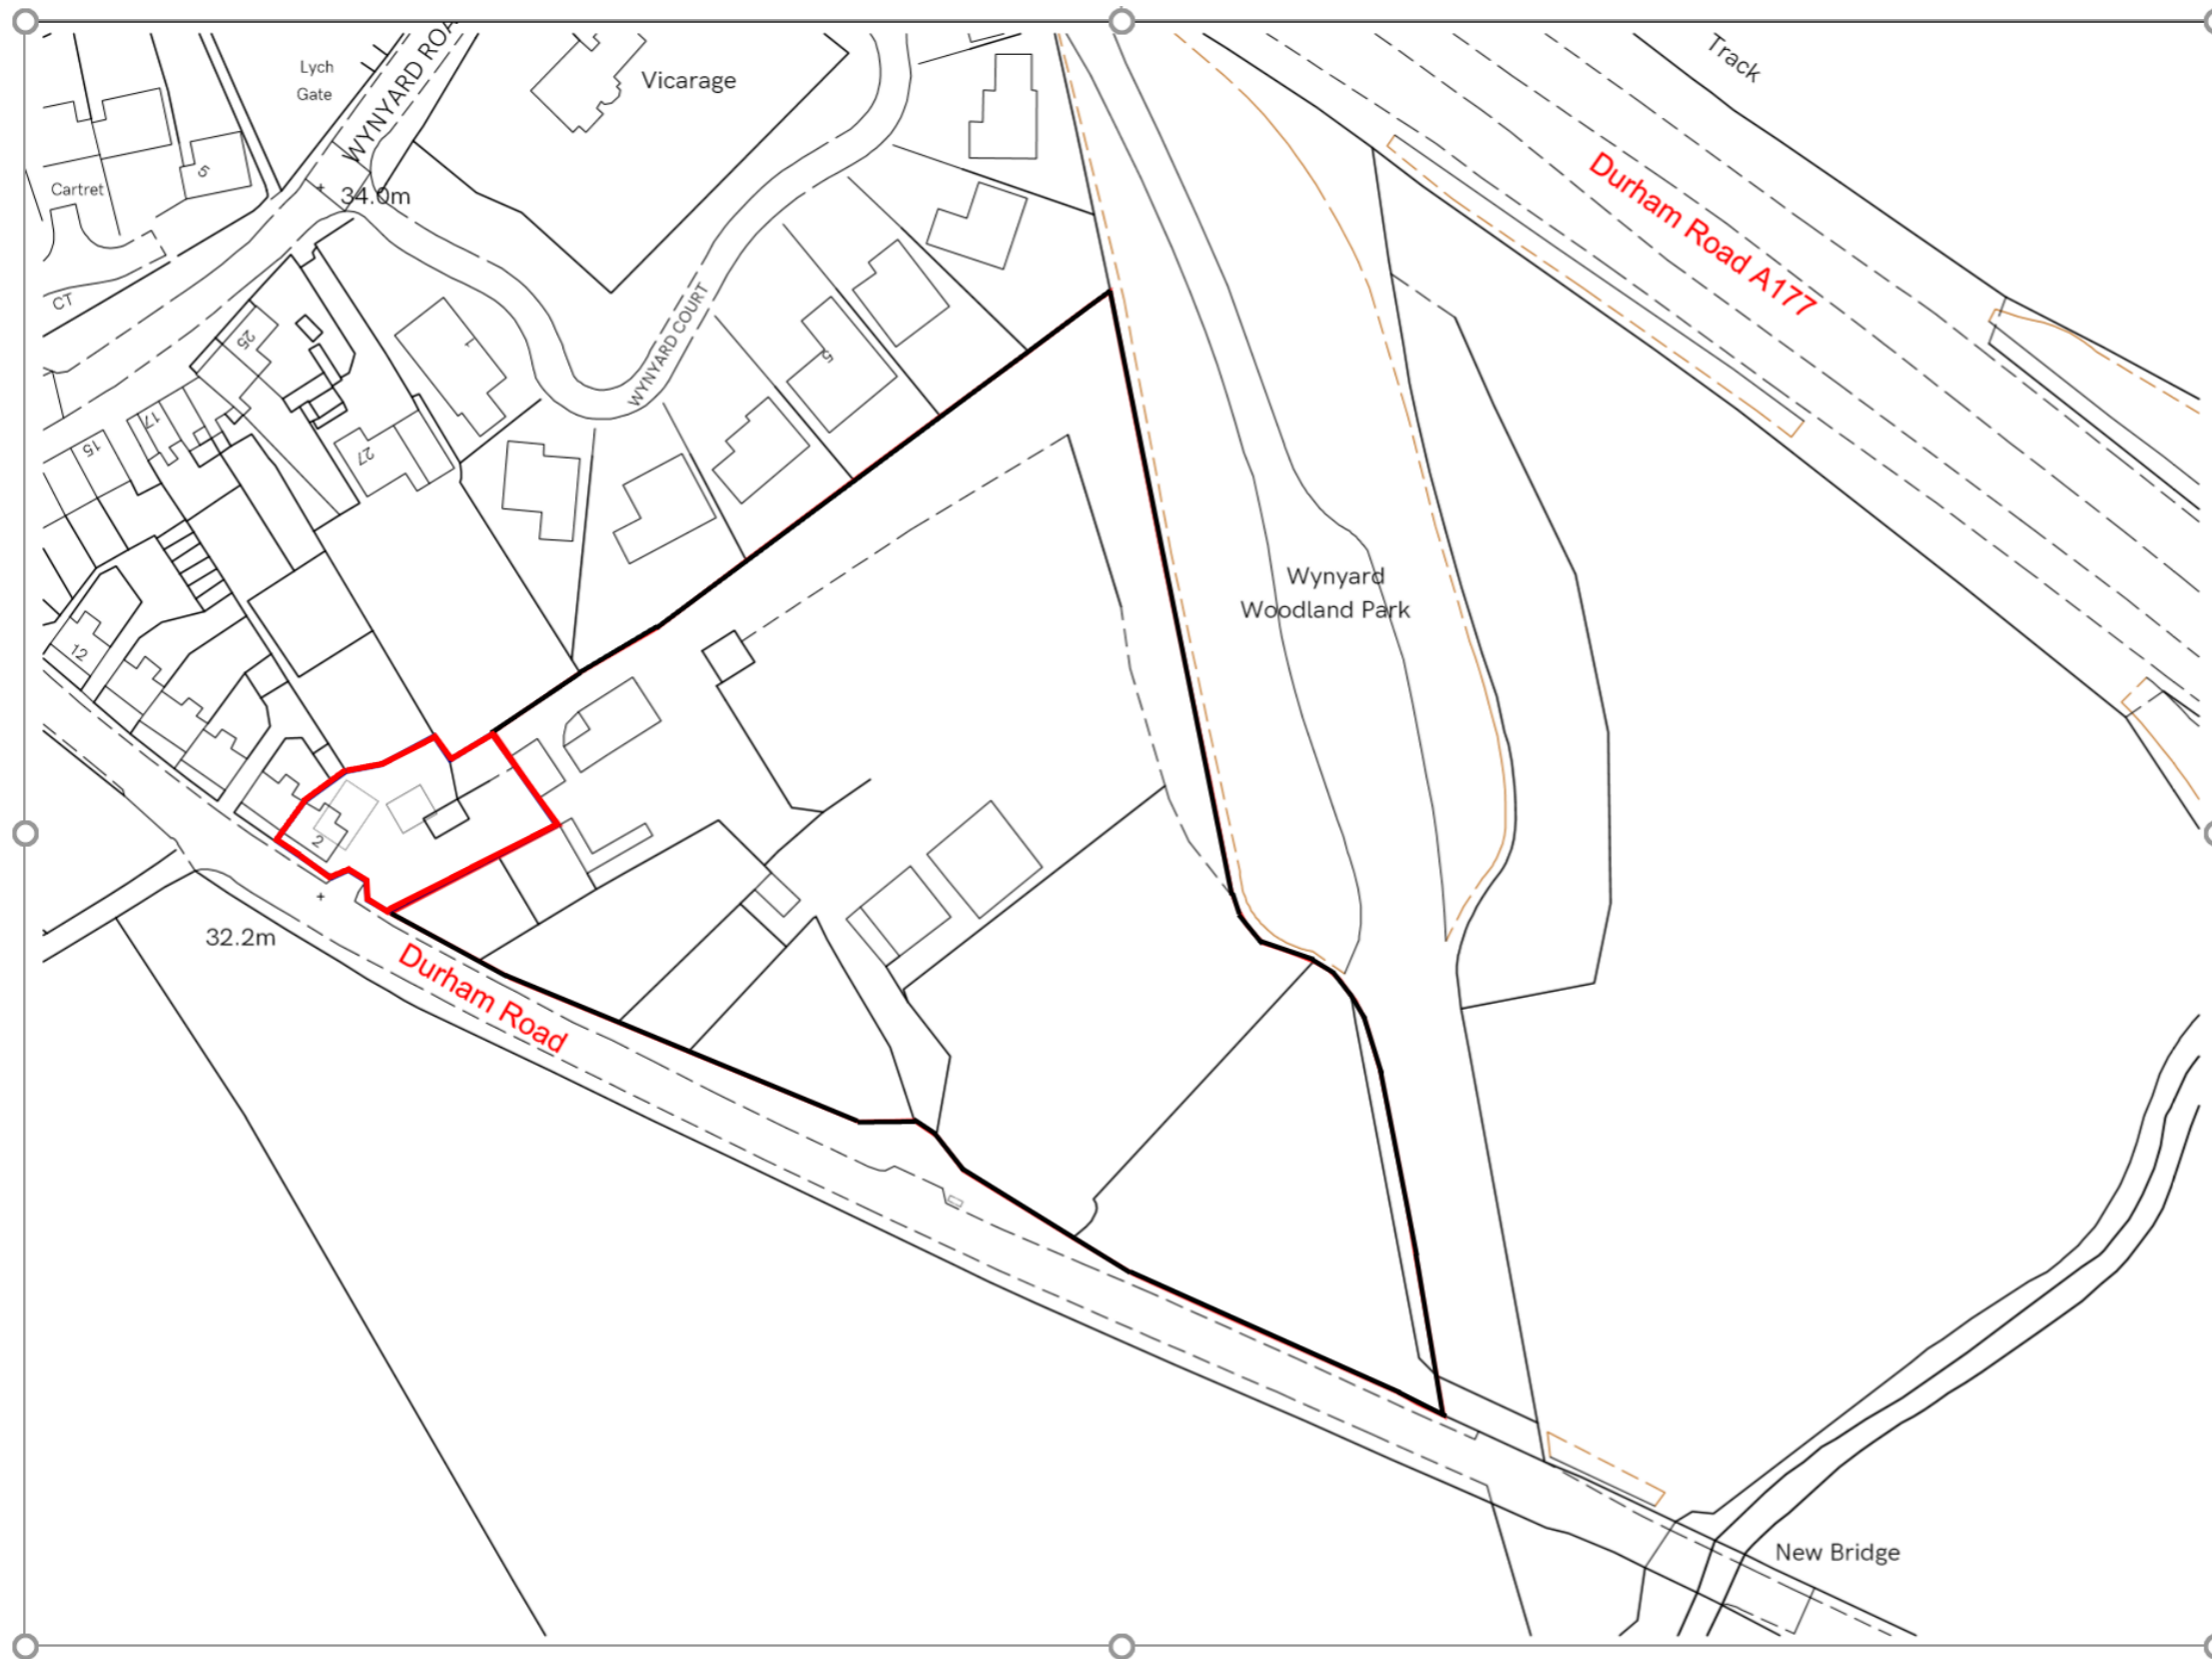

TITLE: The Hideaway @ Thorpe
DRAWING PURPOSE: Location Plan
DRAWN BY: JW
REVISION: A1
SHEET SIZE: A3
SCALE: 1:1250
DATE OF DRAWING: 01/10/19

Note: Do not scale from this drawing.
All dimensions to be checked prior to
any work commencing.