


LOCATION PLAN 1:1250

LEGEND:


- — — — — PROPERTY BOUNDARY
- — — — — EXISTING

NOTES:


1. EXTERNAL CLADDING IS TANALITH BS8417 SHIPLAP, BITUMEN PAPER AND PLYWOOD LINING.
2. THE SINGLE BRICK COURSE MUST BE BEDDED ON 12MM OF MOTOR TO GIVE A HEIGHT OF 75MM.
3. VENTS IN GABLE ENDS WITH GUTTERING SUPPLIED. GUTTERING ROUTED TO EXISTING DRAIN.
4. FELT TILE ROOF WITH GREEN UNDERFELT, EAVES TIN & SHINGLE STICK

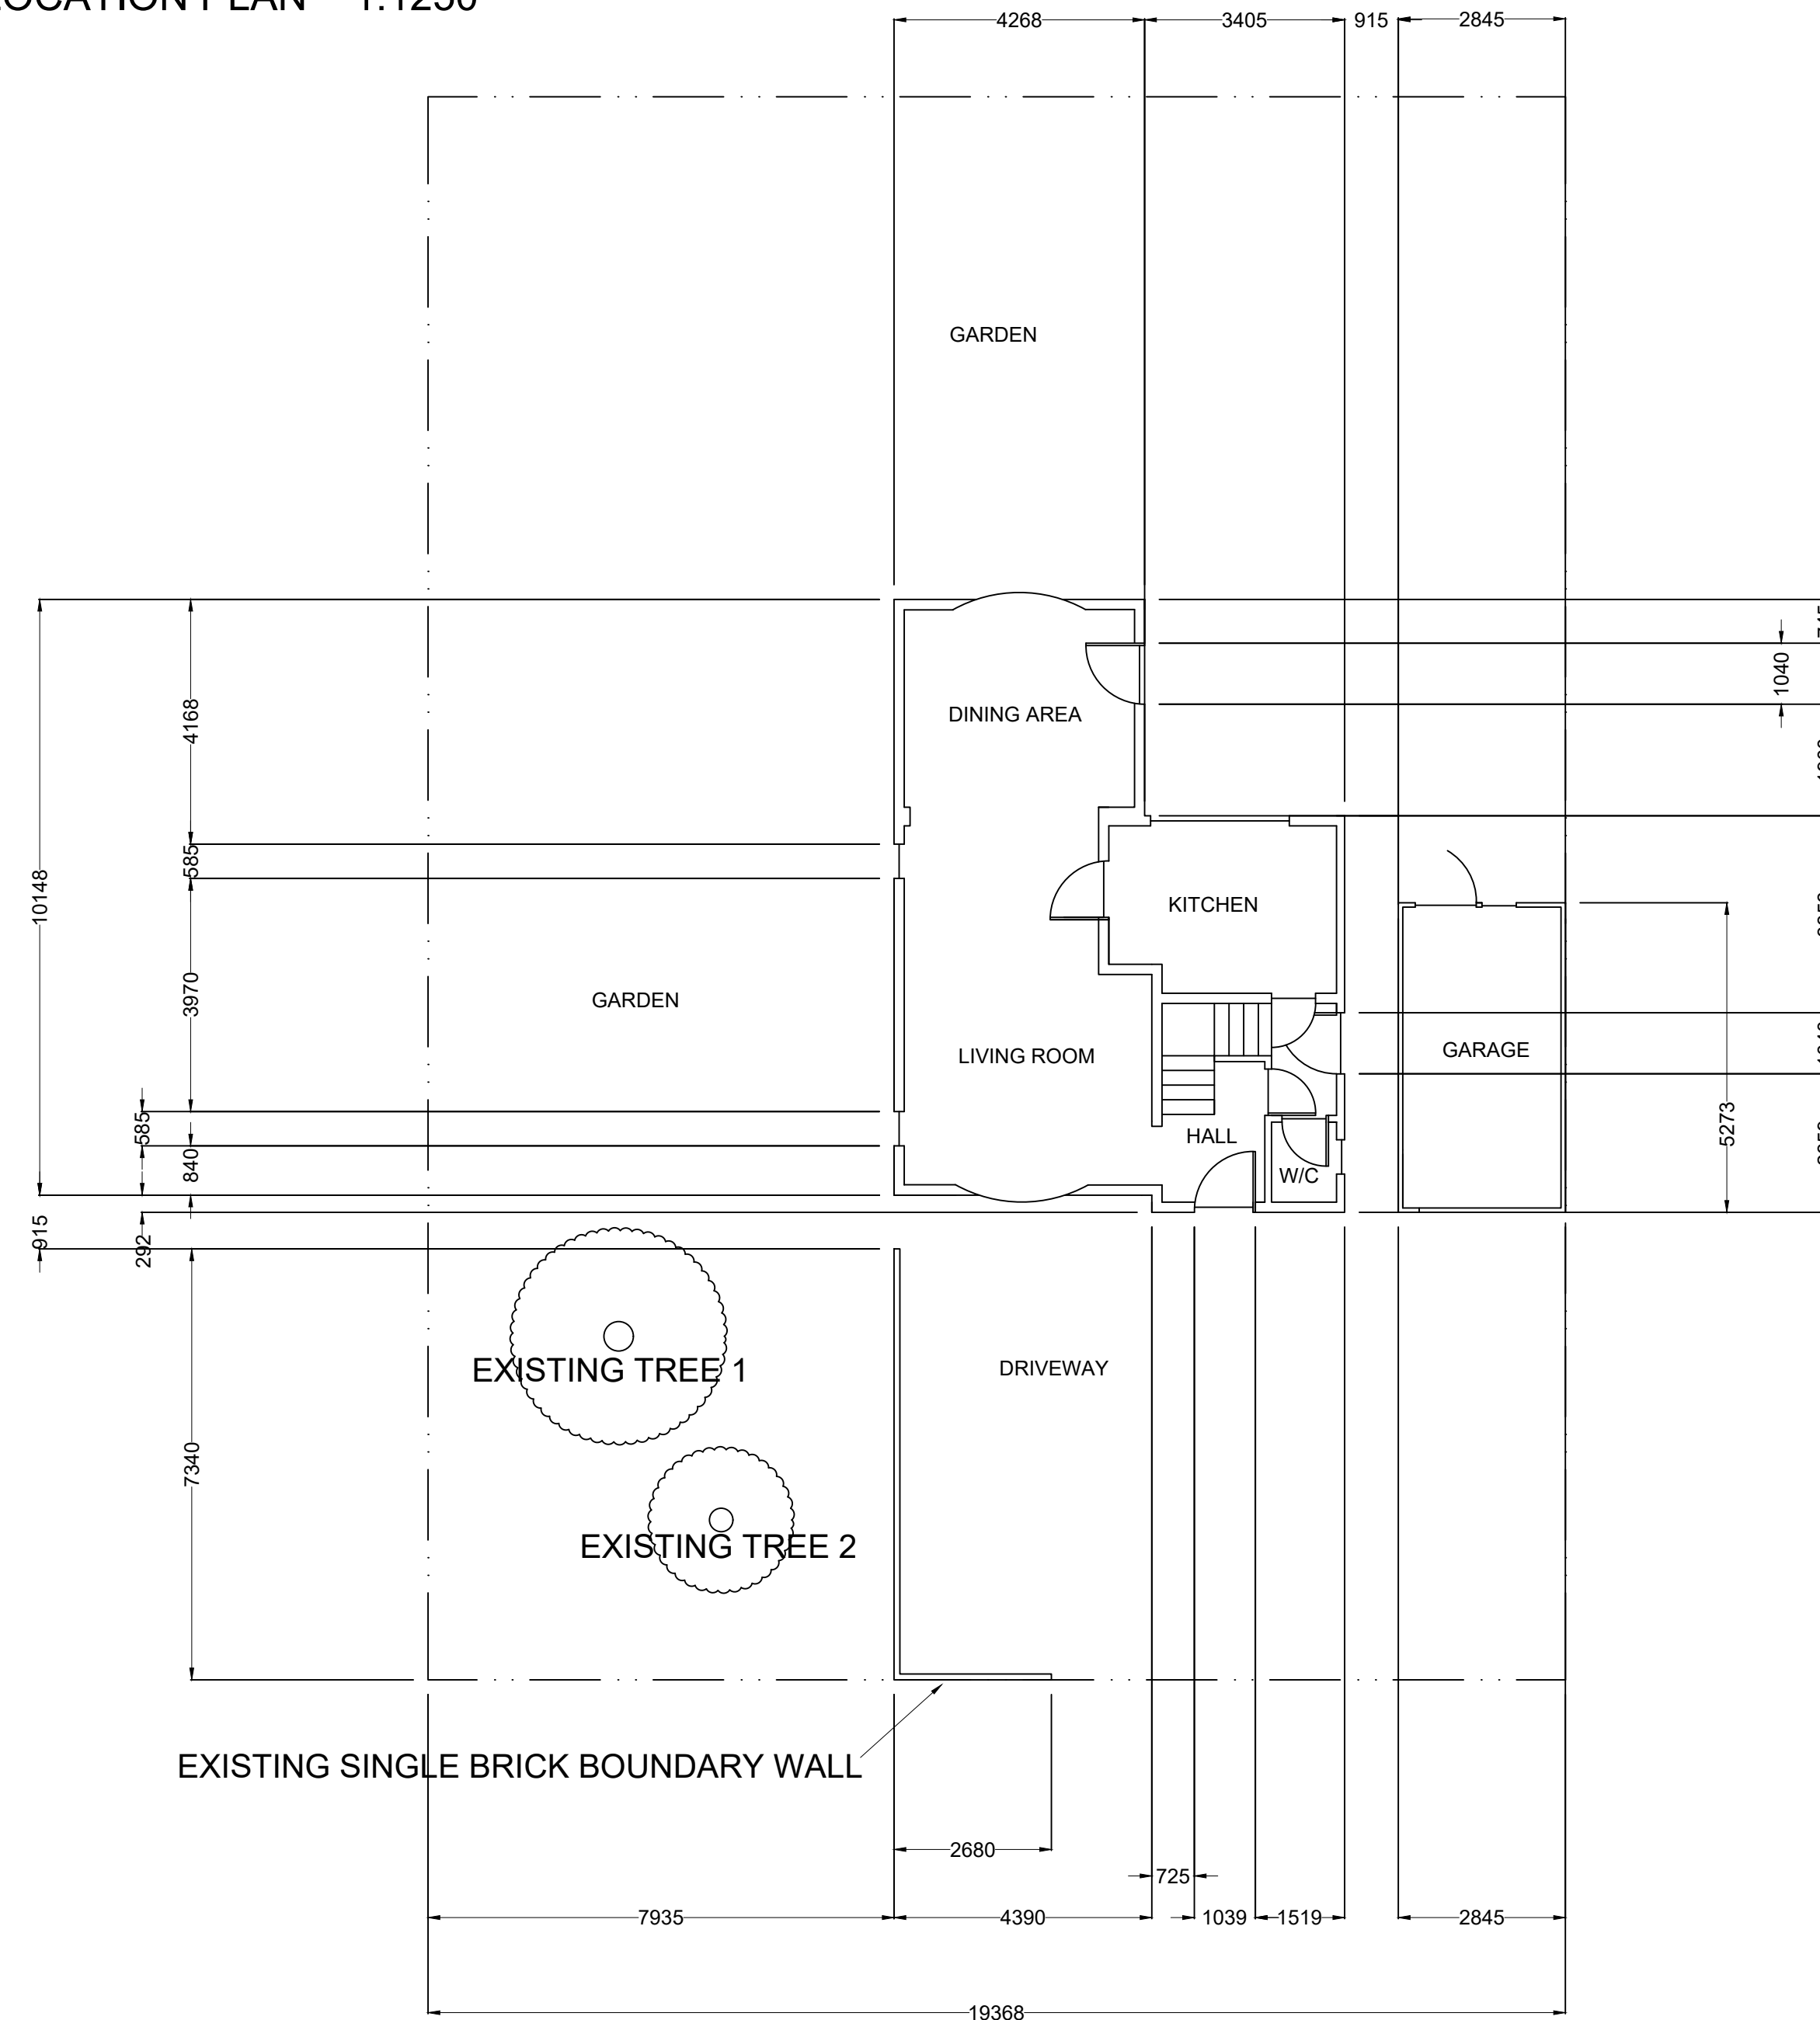

PLAN OF EXISTING GROUND FLOOR

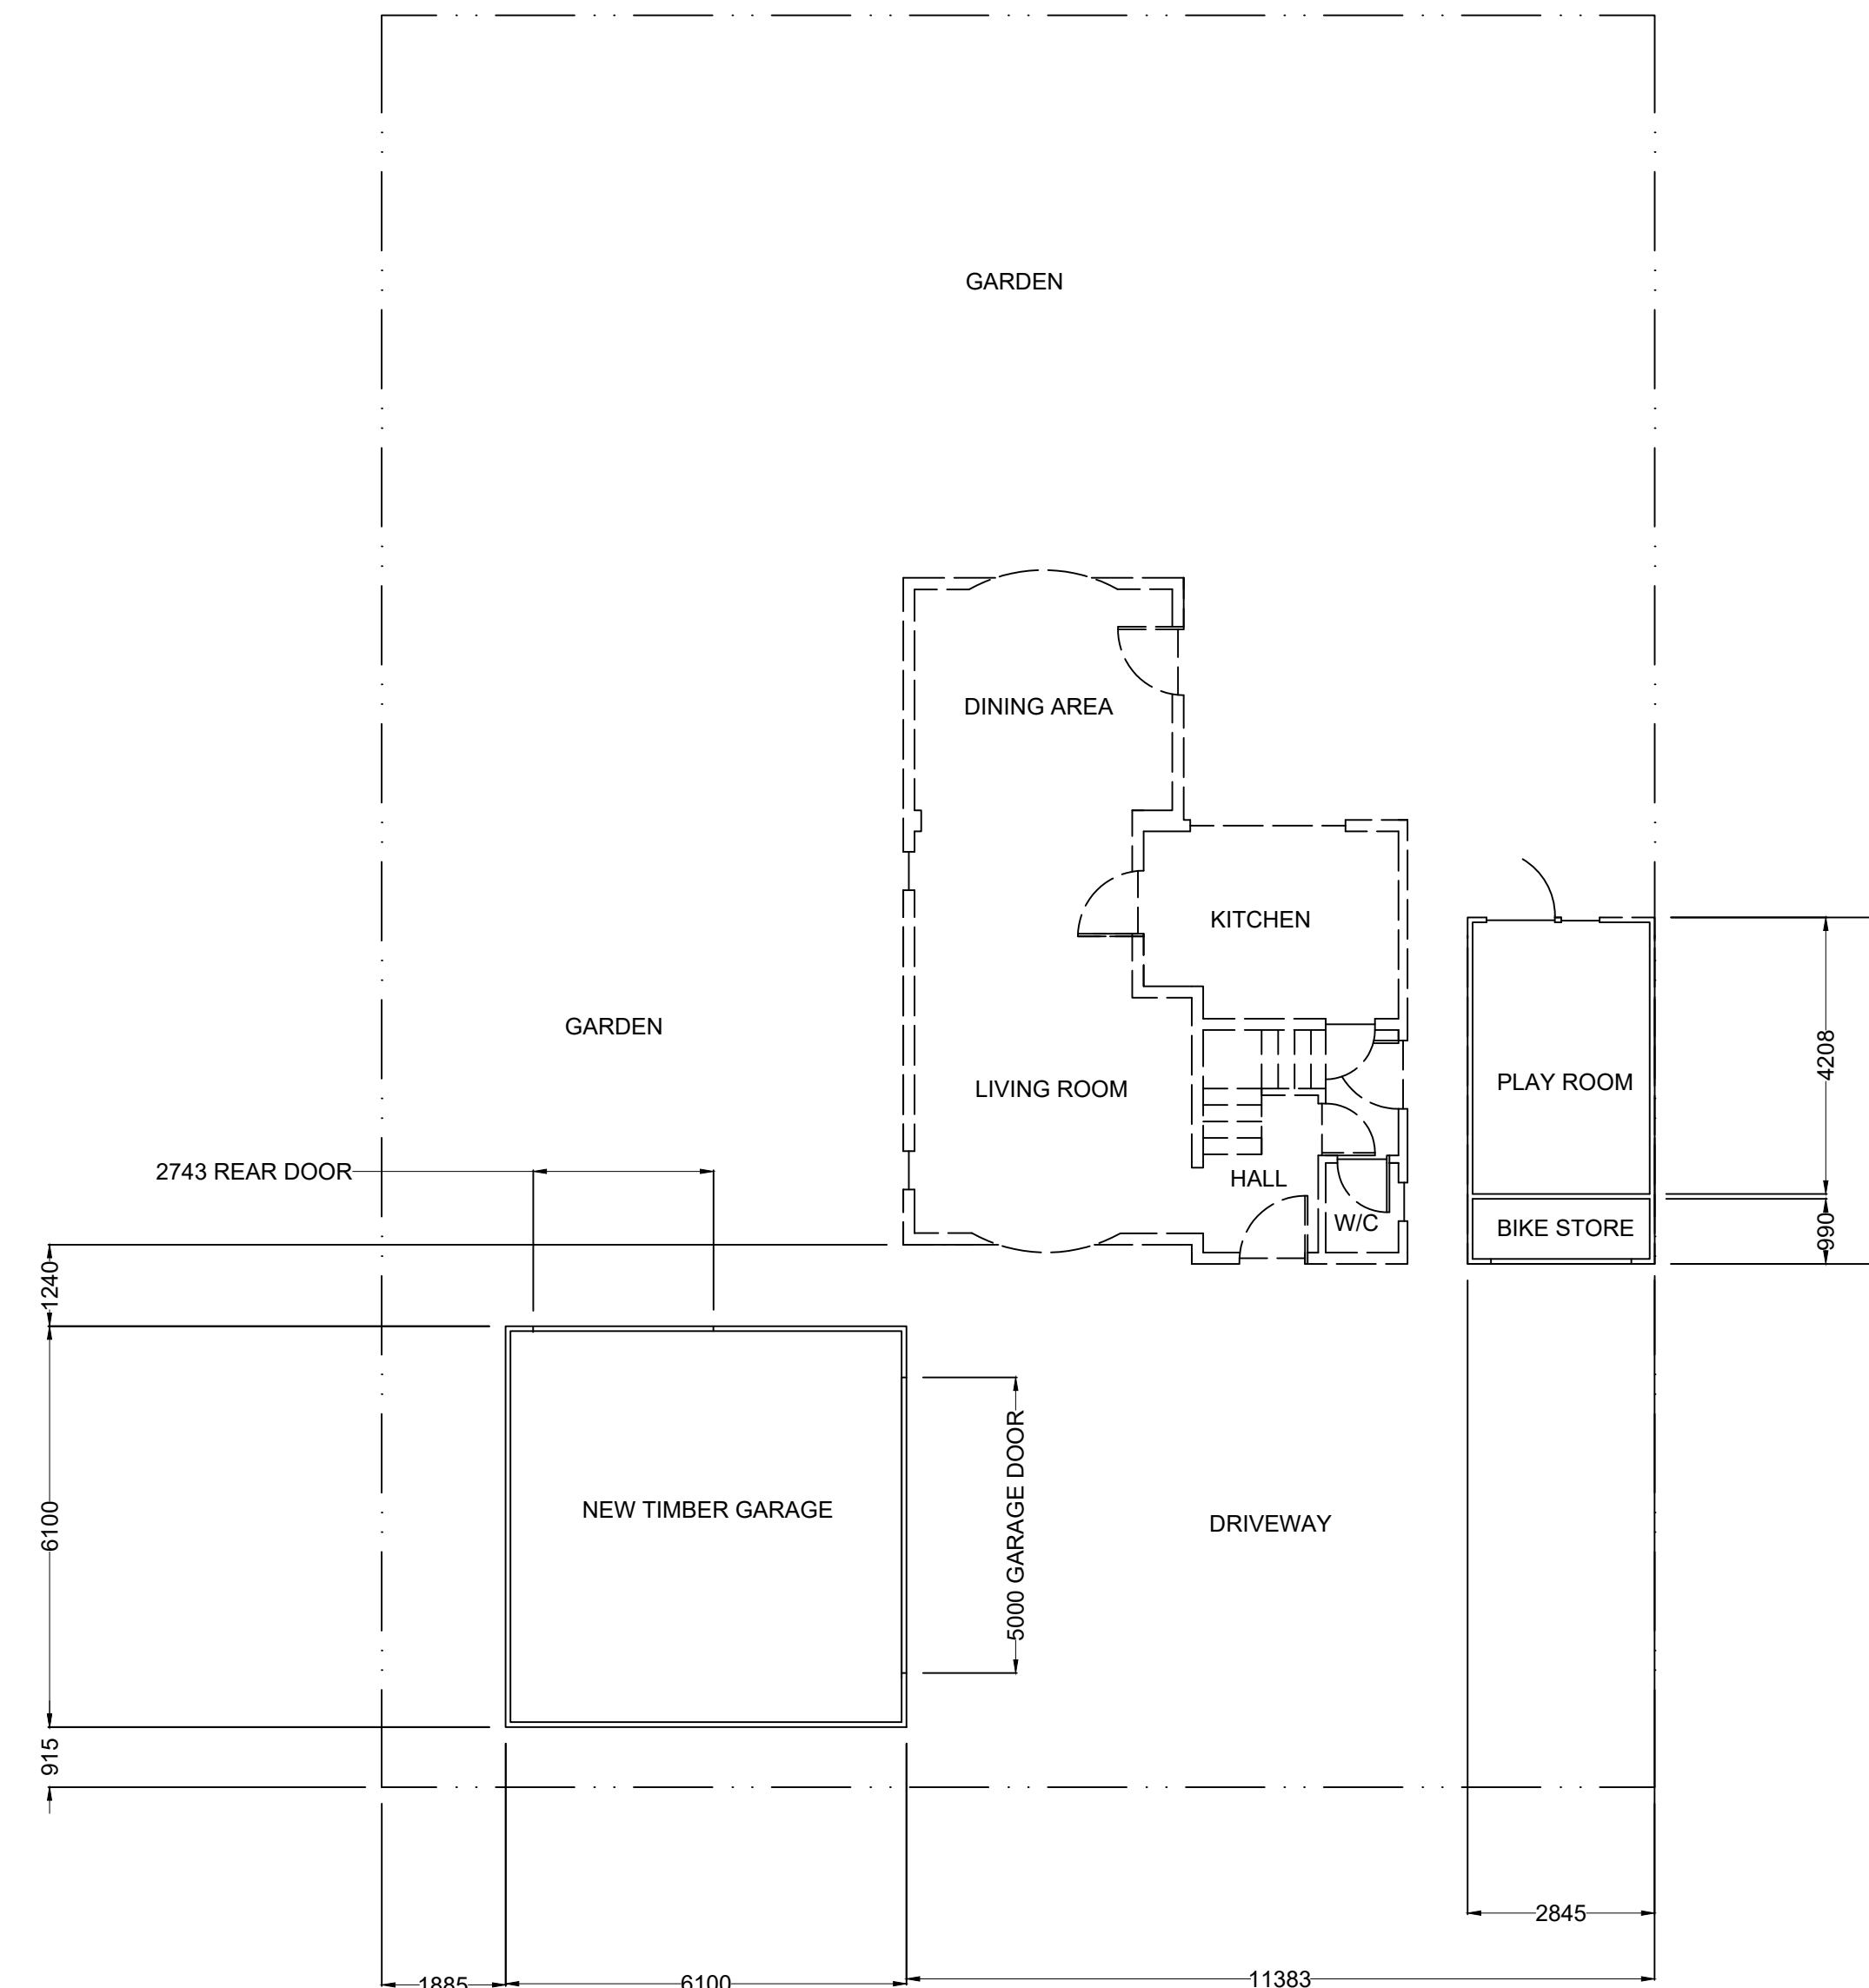

PLAN OF PROPOSED GROUND FLOOR

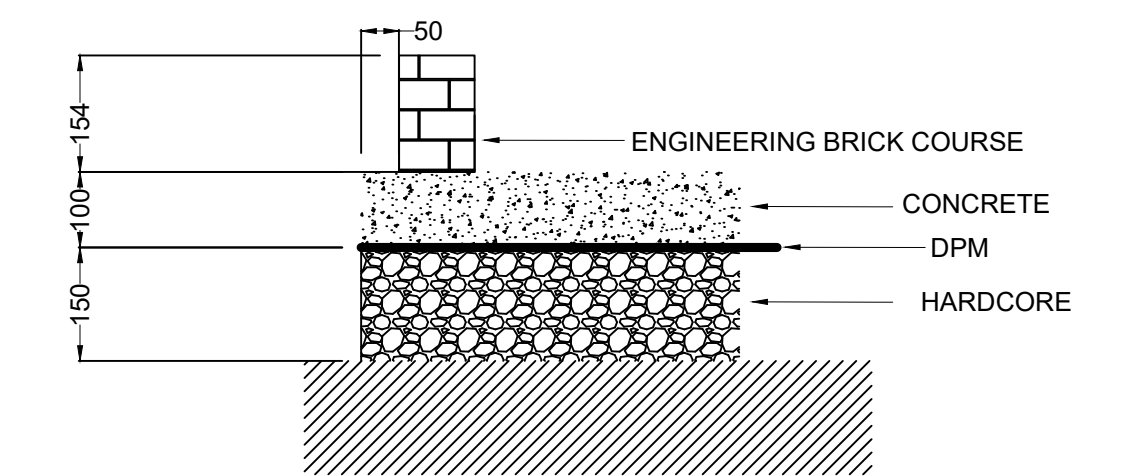

BASE DETAIL 1:10

RevNo	Revision note	Date	DRAWN	Checked
A	ISSUED FOR APPROVAL	16.06.2020	TL	DA

SIZE	A1
DRAWN	TL
CHECK	DA
APPR.	
ISSUED	
REV	A

SHEET	0001	SCALE	1:100 @ A1
2 GARTH CLOSE			
GENERAL ARRANGEMENT OF PROPOSED EXTERNAL TIMBER GARAGE			
DWG NO	BM-2020-06-0001		