


Job	Allens West, Eaglescliffe
Title	MUGA and Sports Area Layout
Rev	A
Date	15.06.2020
Scale	NTS

A 11.08.20 Footpaths and fencing amended to suit council comments. BM 4no. cycle stands added.


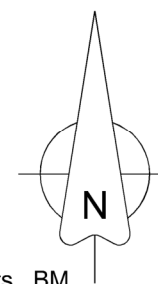


Taylor Wimpey

Taylor Wimpey North Yorkshire
 Lockheed Court, Preston Farm Ind Est.
 Stockton on Tees, TS18 3SH
 Telephone 01642 626200

KEY:

- Existing Public Right of Way
- 1m footpath to MUGA
- Post and rail fencing
- Fencing to separate MUGA/Sports area and existing pitches
- Lockable gate
- 3m footpath/cycleway connecting from Allens West site into the recreational area the existing PROW
- Existing tree
- Cycle stand

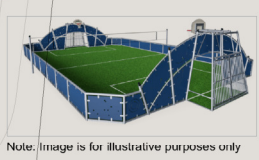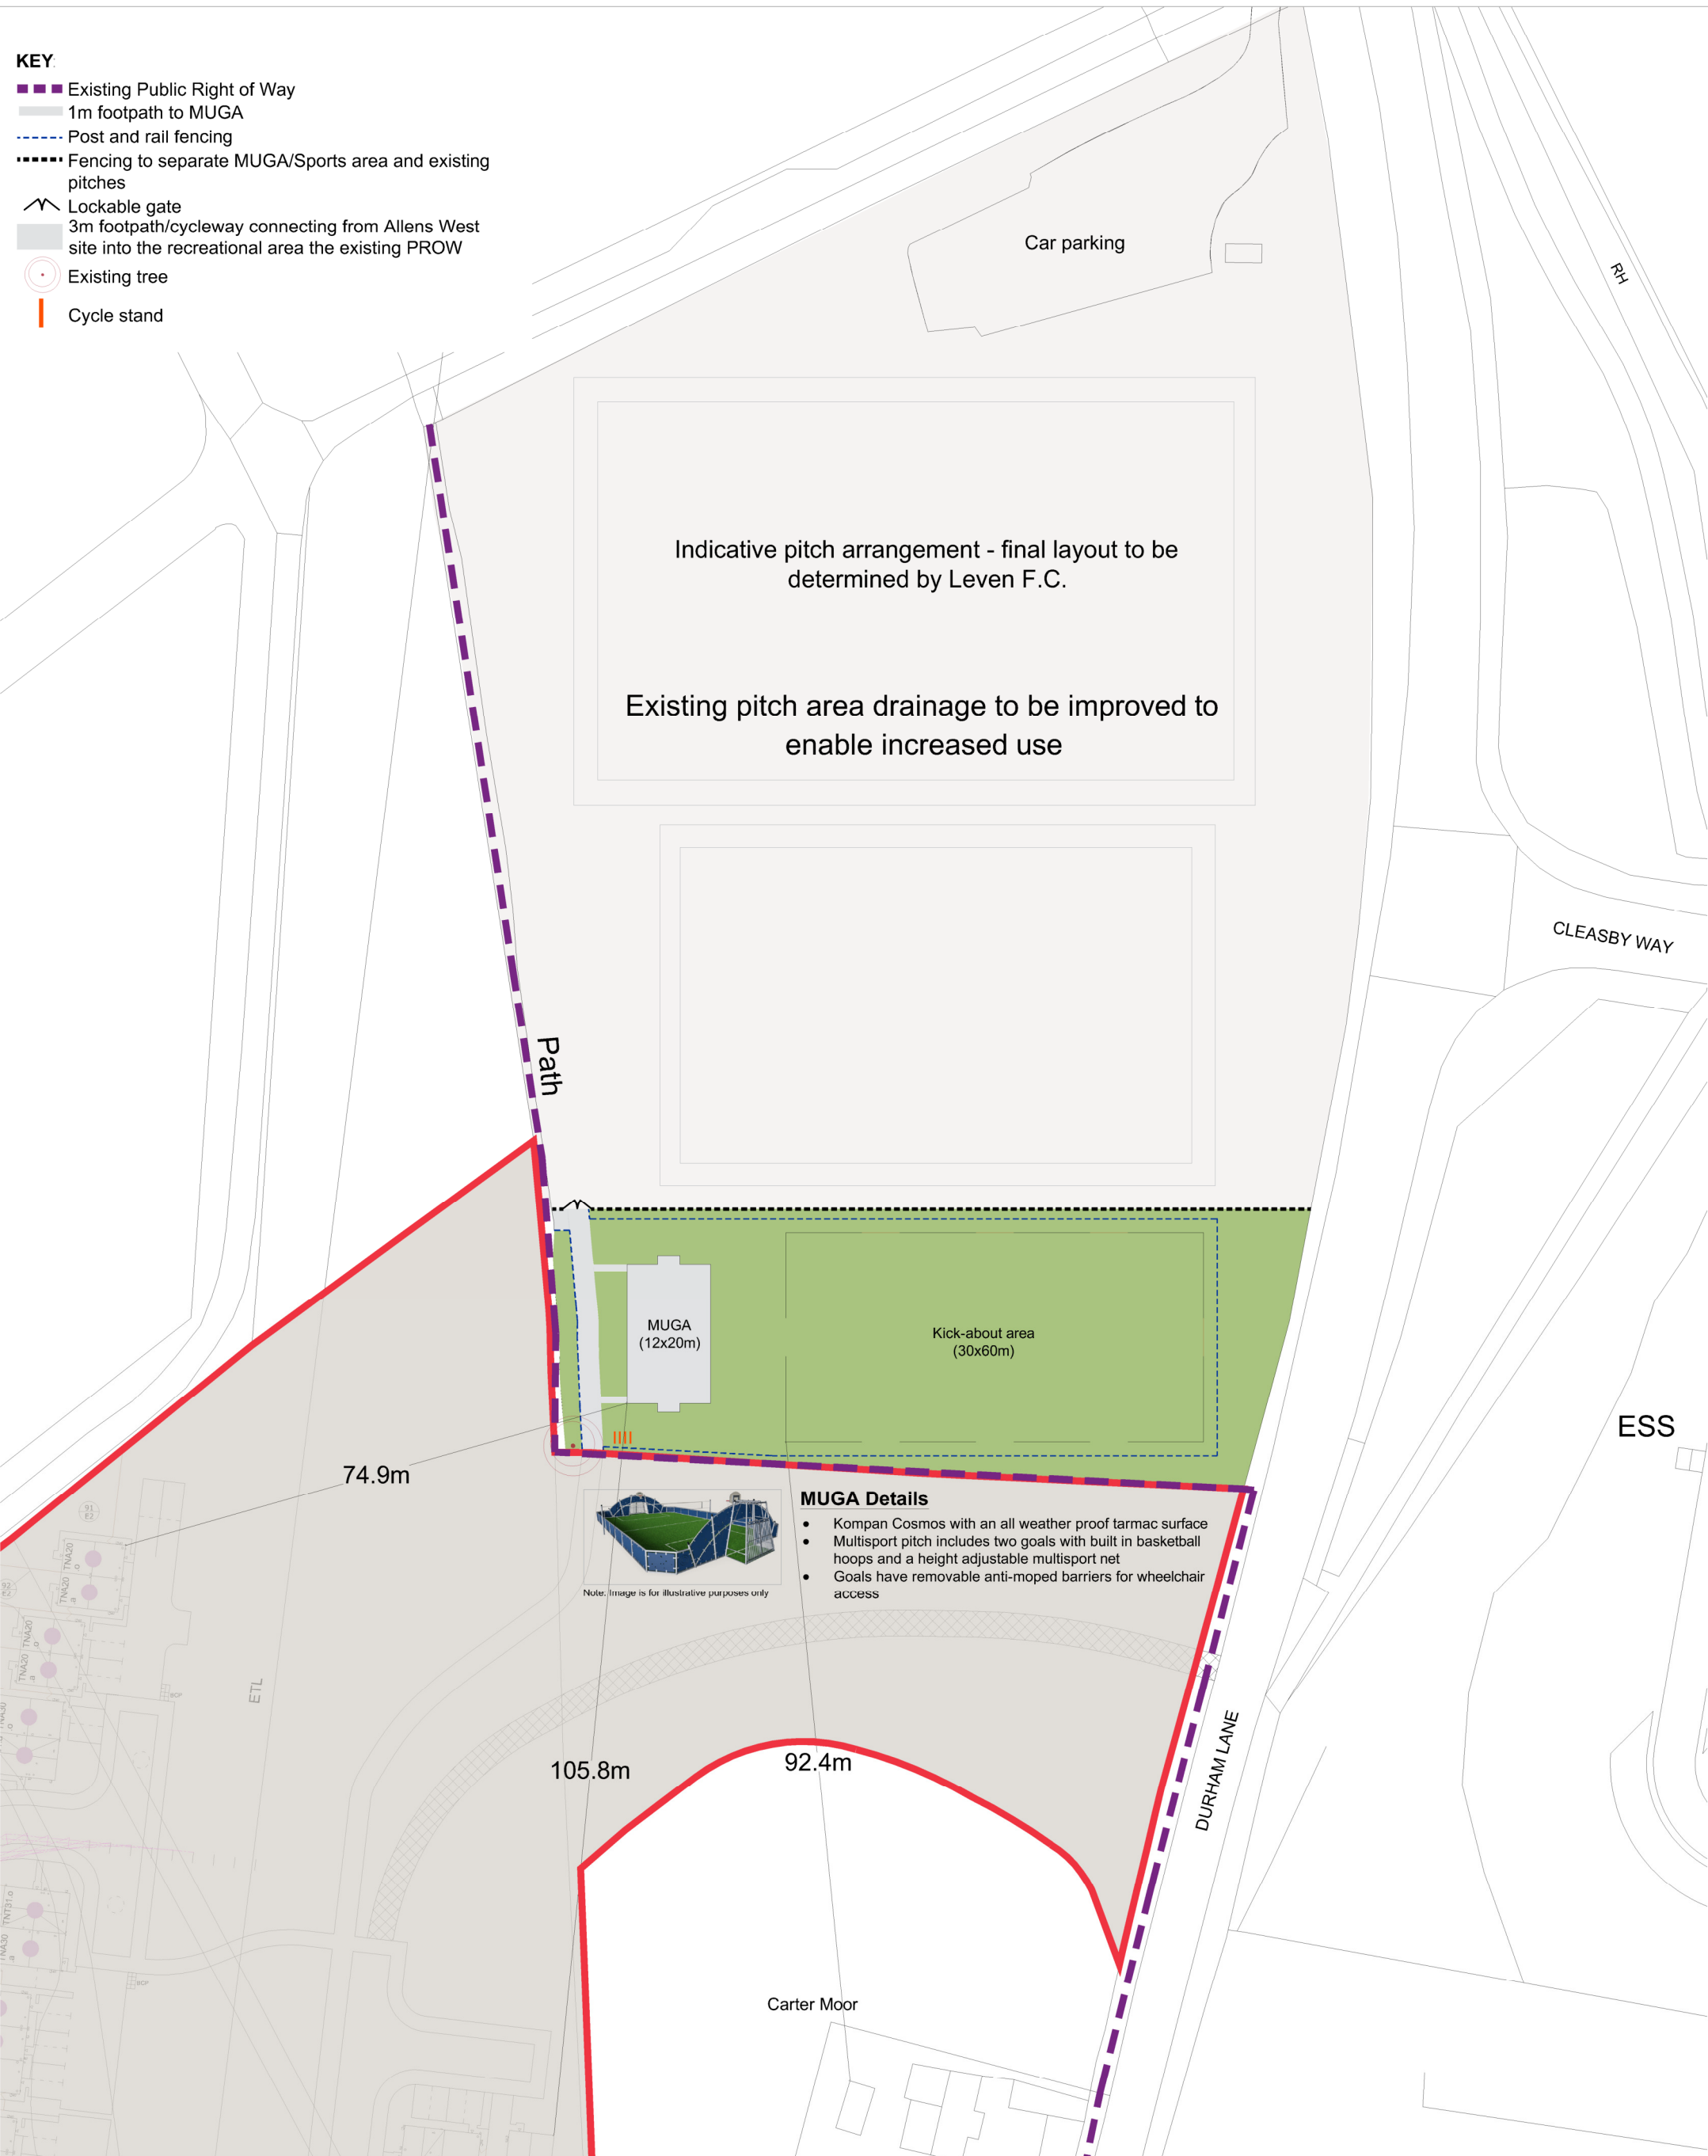

Note: Image is for illustrative purposes only

MUGA Details

- Kompan Cosmos with an all weather proof tarmac surface
- Multisport pitch includes two goals with built in basketball hoops and a height adjustable multisport net
- Goals have removable anti-moped barriers for wheelchair access